



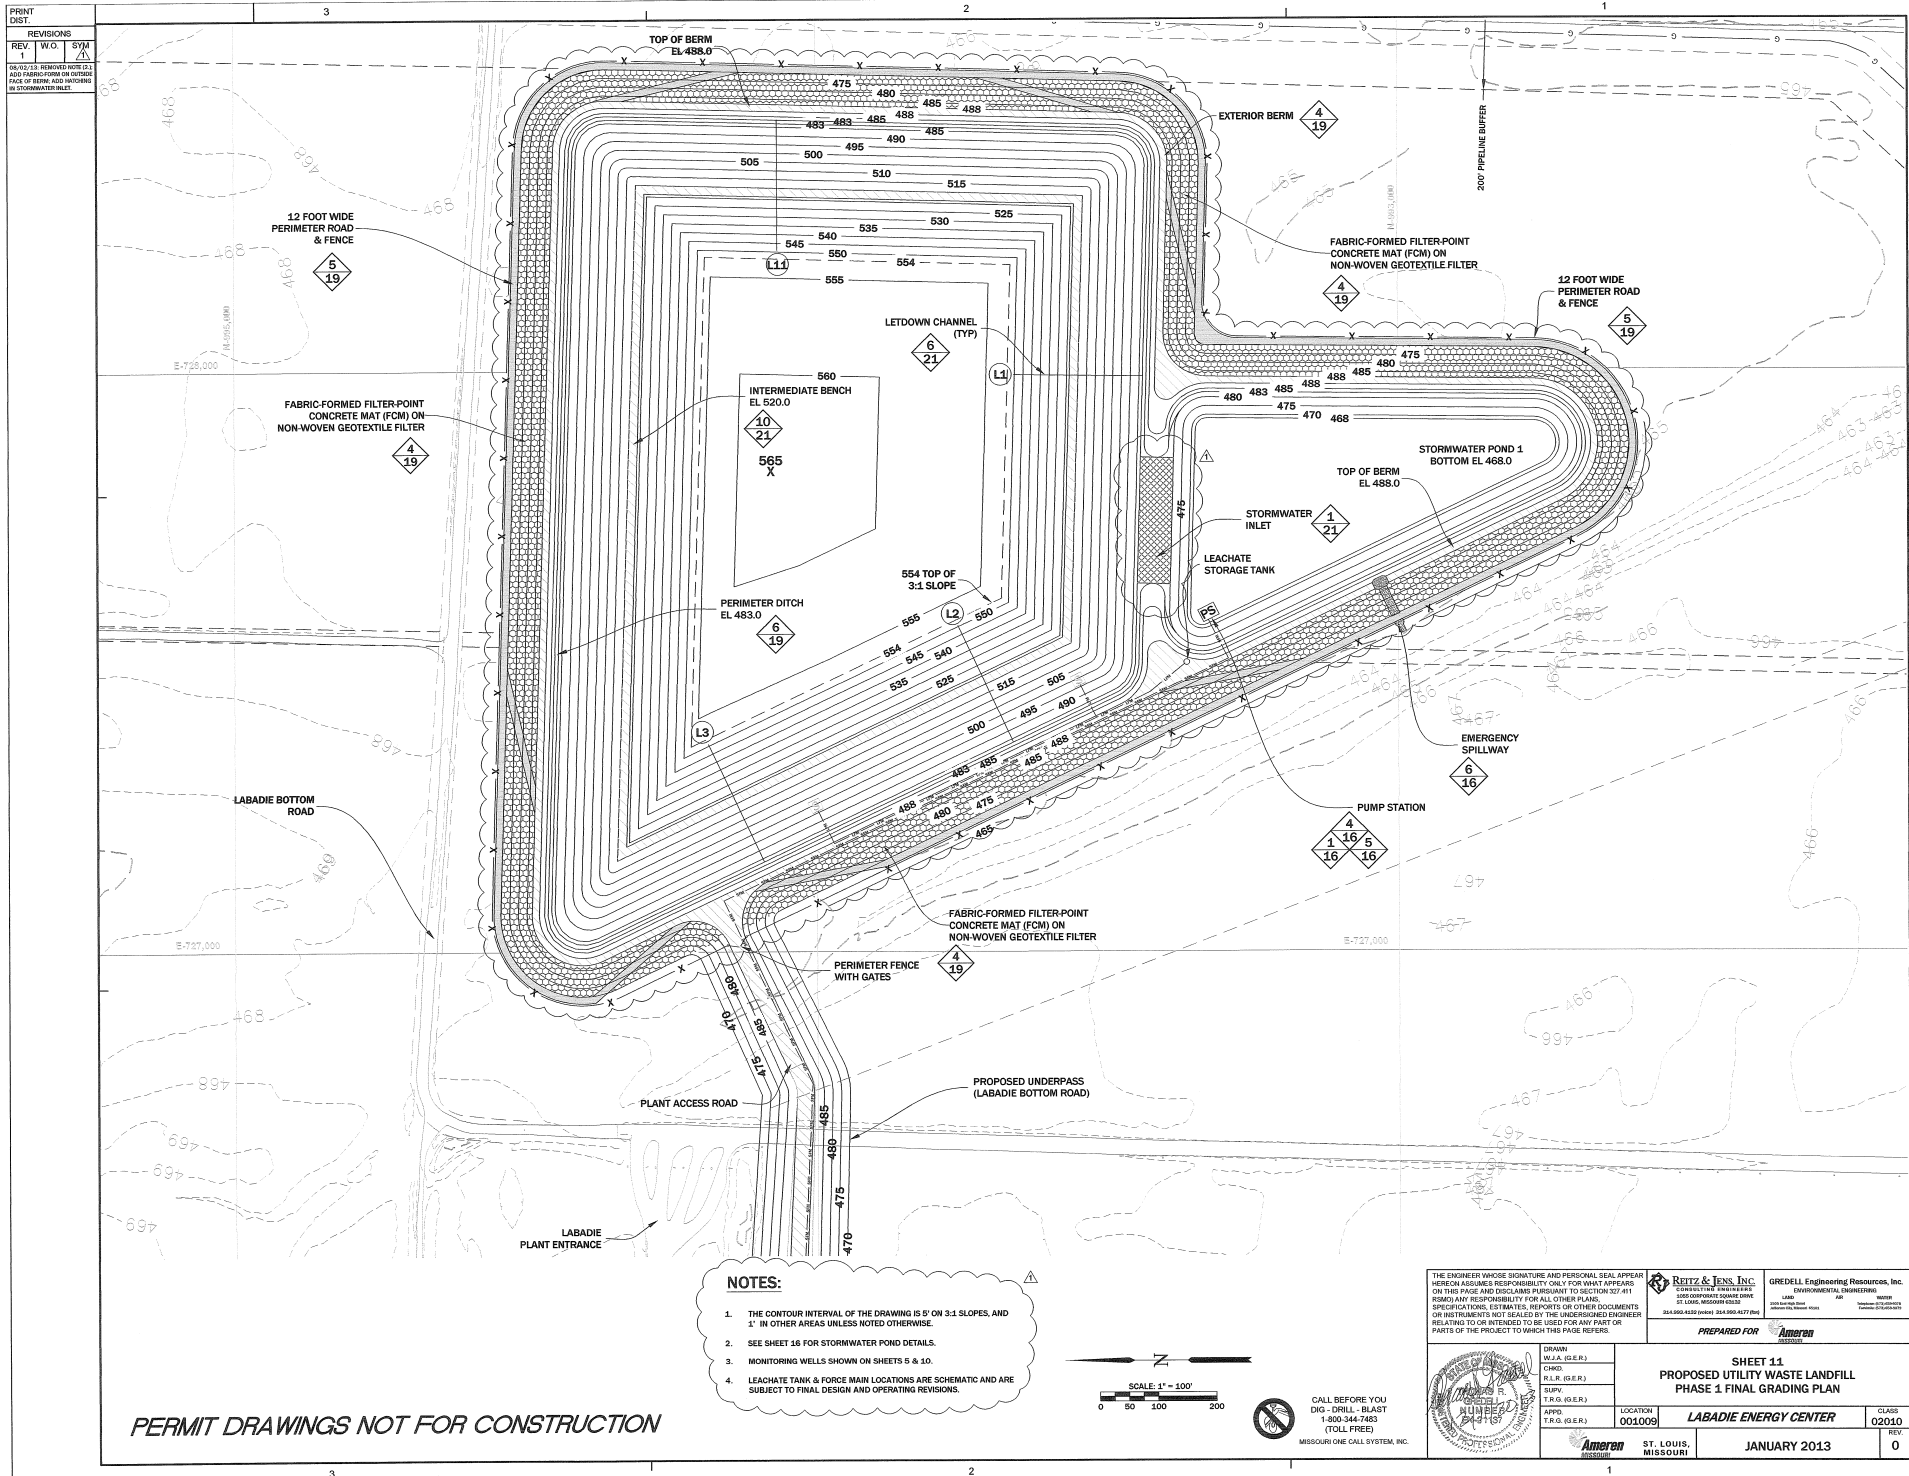


PRINT	DATE
REV	1
W.O.	SYM
BY	1

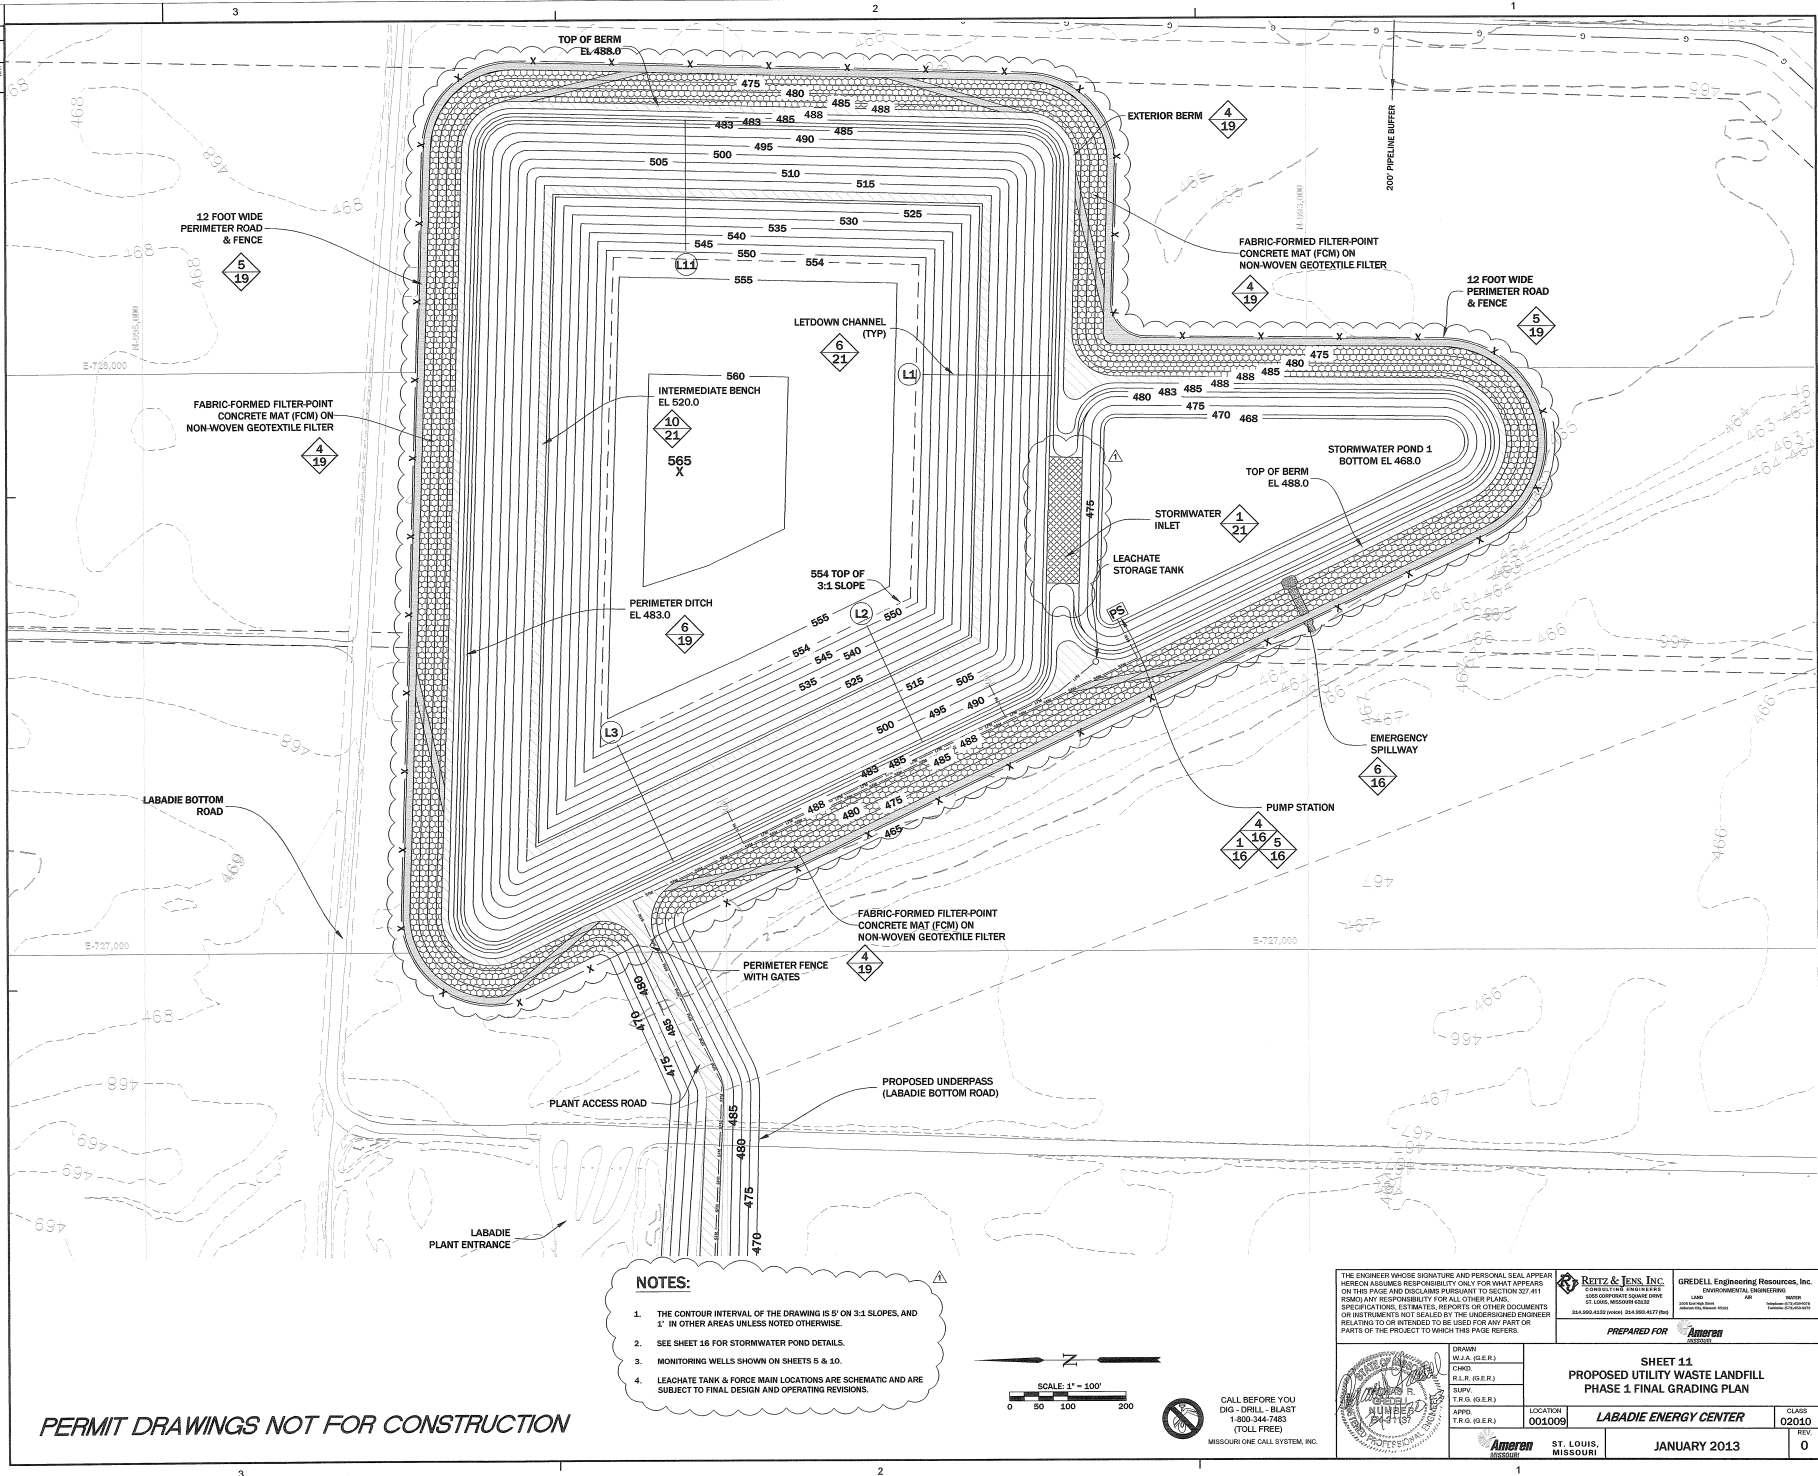

NOTES:

1. THE CONTOUR INTERVAL OF THE DRAWING IS 5' ON 3:1 SLOPES, AND 1' IN OTHER AREAS UNLESS NOTED OTHERWISE.
2. SEE SHEET 16 FOR STORMWATER POND DETAILS.
3. MONITORING WELLS SHOWN ON SHEETS 5 & 10.
4. LEACHATE TANK & FORCE MAIN LOCATIONS ARE SCHEMATIC AND ARE SUBJECT TO FINAL DESIGN AND OPERATING REVISIONS.

 

CALL BEFORE YOU
DIG - DRILL - BLAST
1-800-344-7483
(TOLL FREE)

THE ENGINEER WHOSE SIGNATURE AND PERSONAL SEAL APPEAR HEREON ASSUMES RESPONSIBILITY ONLY FOR WHAT APPEARS ON THIS PAGE AND DISCLAIMS PURSUANT TO SECTION 327.411 RSMO ANY RESPONSIBILITY FOR ALL OTHER PLANS, SPECIFICATIONS, ESTIMATES, REPORTS OR OTHER DOCUMENTS OR INSTRUMENTS NOT SEALED BY THE UNDERSIGNED ENGINEER RELATING TO OR INTENDED TO BE USED FOR ANY PART OR PARTS OF THE PROJECT TO WHICH THIS PAGE REFERS.		REITZ & TENS, INC. CONSULTING ENGINEER 100 WEST 10TH STREET ST. LOUIS, MISSOURI 63102 314.586.4122 (voice) 314.586.4277 (fax)		GRIEDER Engineering Resources, Inc. ENVIRONMENTAL ENGINEERING 1000 N. GARDEN AVENUE ST. LOUIS, MISSOURI 63102 314.586.4122 (voice) 314.586.4277 (fax)	
DRAWN: W.A. (G.E.R.) CHKD: R.L.R. (G.E.R.) SUPV: T.R.G. (G.E.R.) APPR: T.R.G. (G.E.R.)		PREPARED FOR Ameren		SHEET 11 PROPOSED UTILITY WASTE LANDFILL PHASE 1 FINAL GRADING PLAN	
LOCATION 001009		LABADIE ENERGY CENTER		CLASS 02010	REV. 0
ST. LOUIS, MISSOURI		JANUARY 2013			

PERMIT DRAWINGS NOT FOR CONSTRUCTION