
 


Schedule AW-4

****Public****

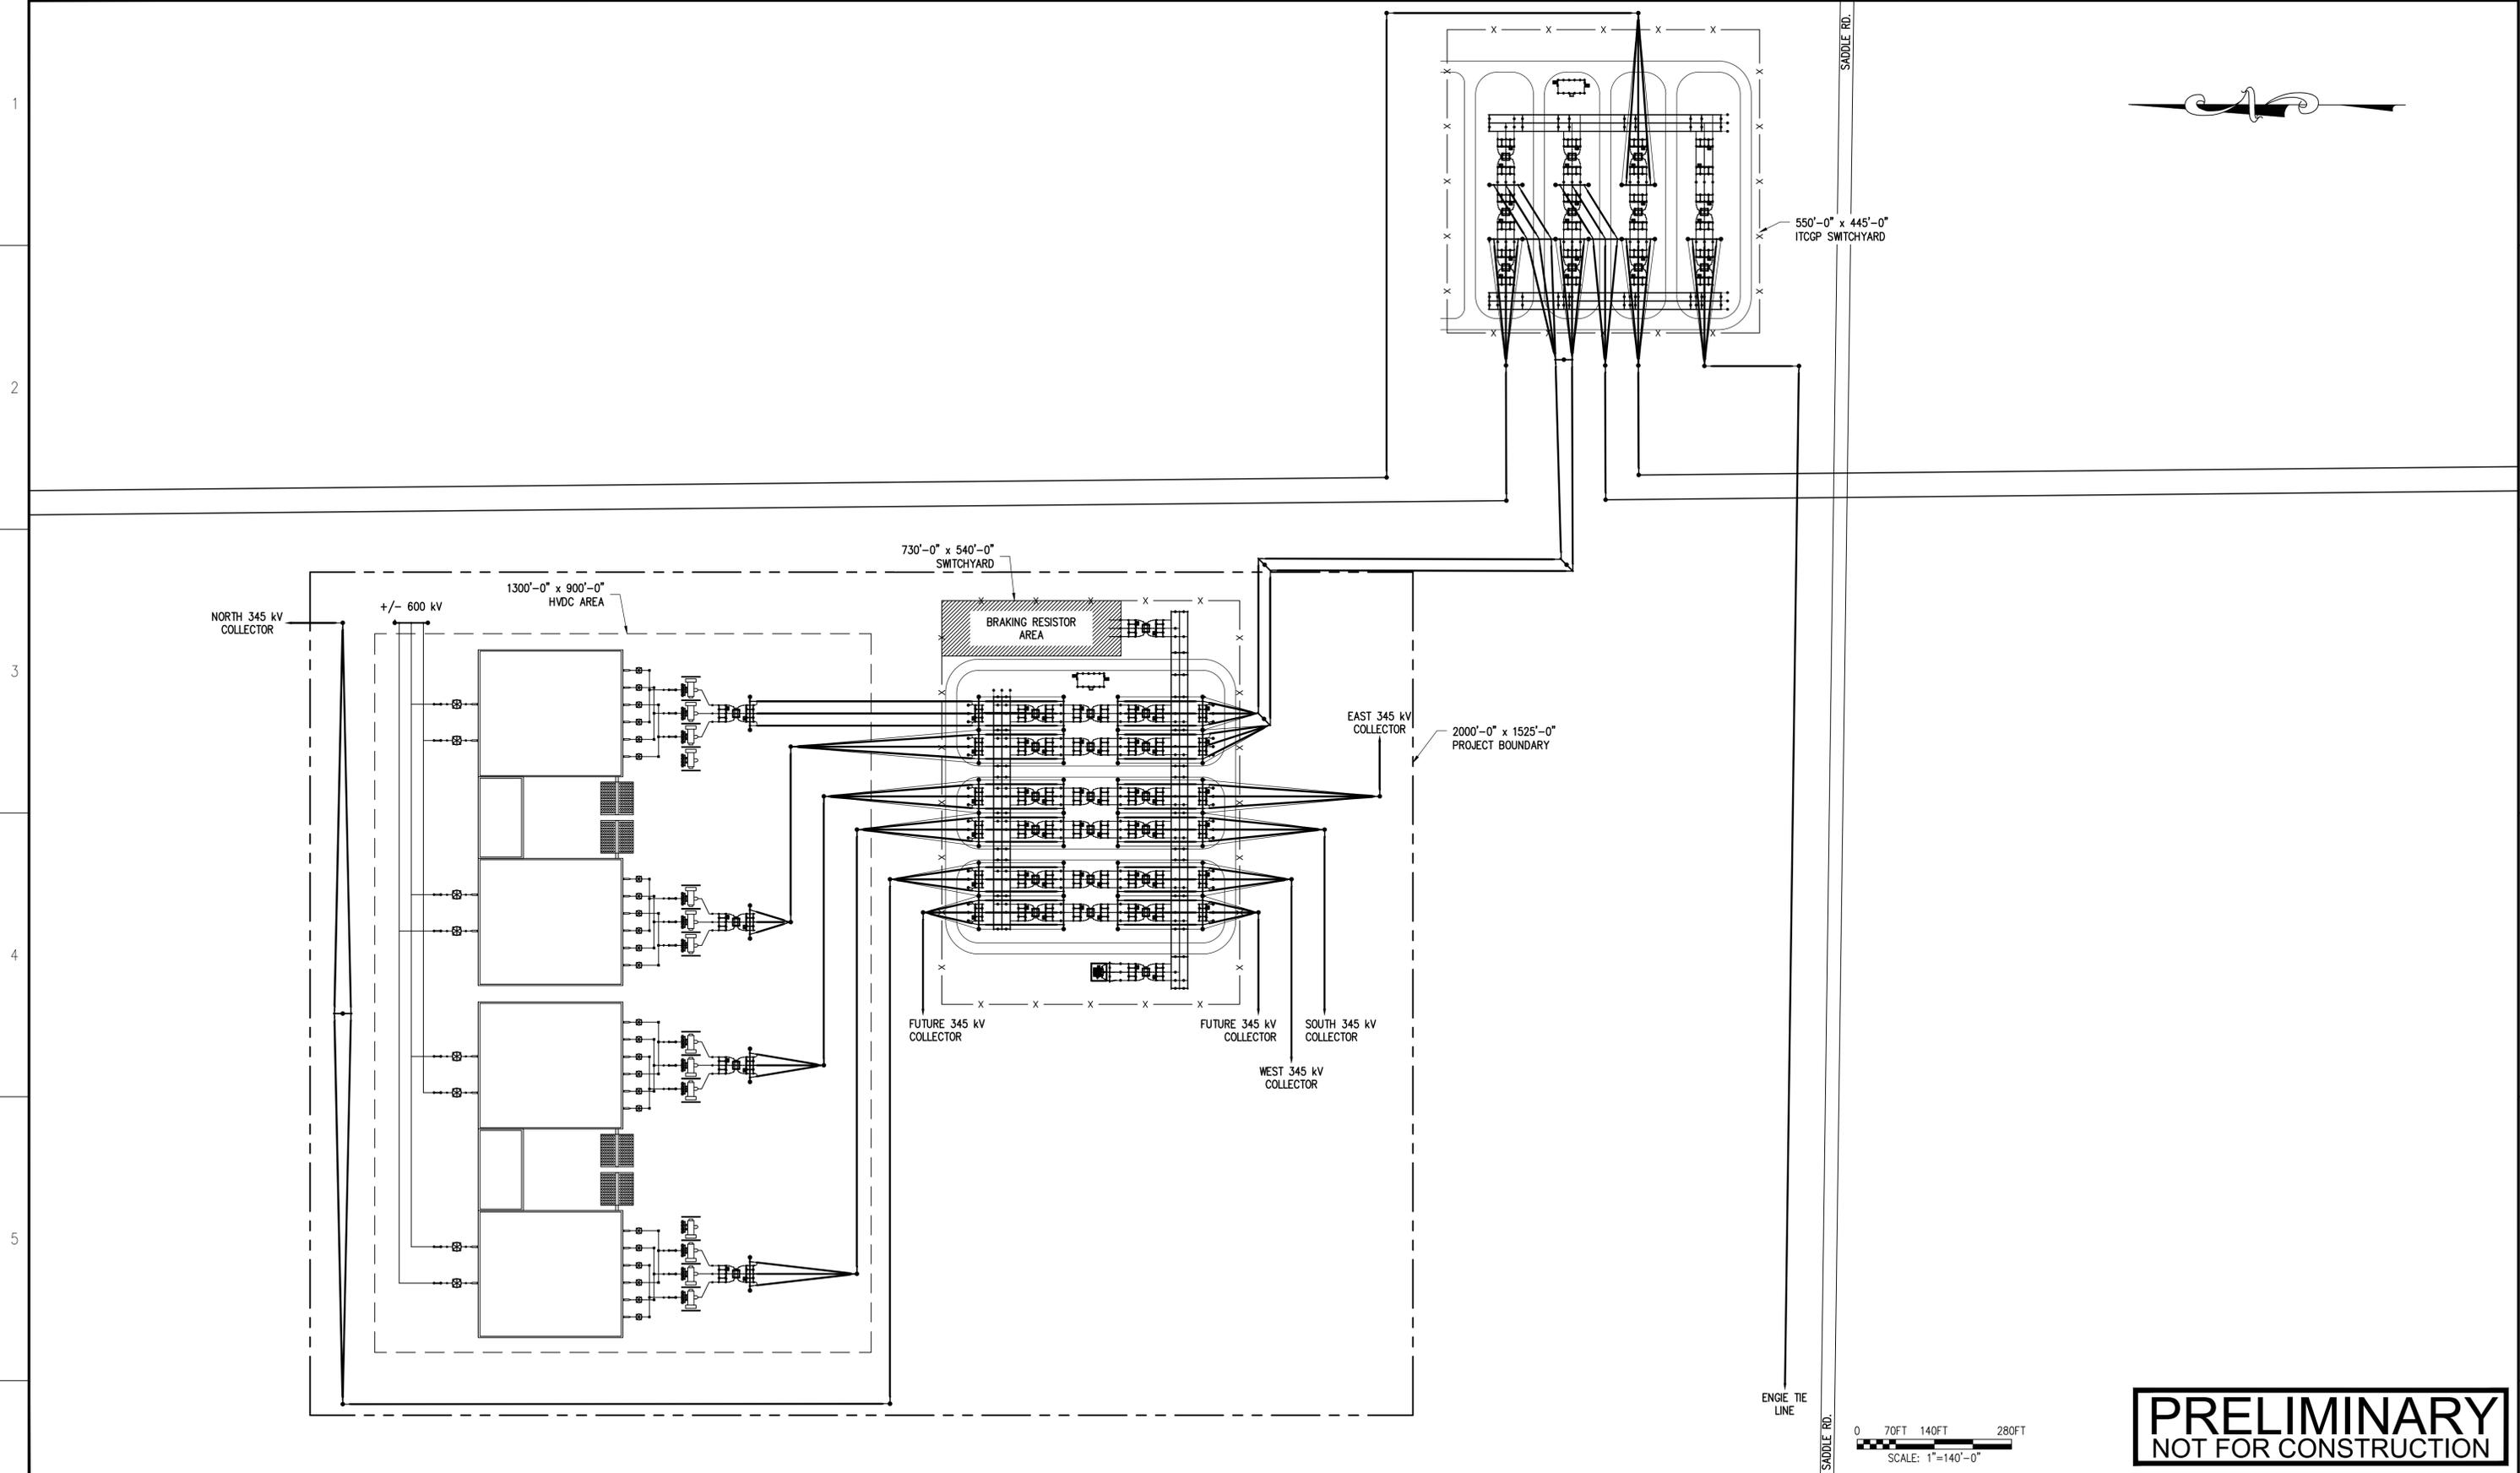

PRELIMINARY
NOT FOR CONSTRUCTION

FILE LOCATION: \\WANK-NAS-01\DRAWING\INVENERGY\WIND LLC\INV-536 GRAIN BELT SITING\100 CADD\120 CONCEPTUAL\FROM BILLINGS\GBS-D-P003-1B.DWG LAST SAVED BY: cdm Myers 9/16/2020 4:29 PM PLOTTED BY: Corbin D. Myers 9/17/2020 6:49 AM Tab:GBS-D-P003-1b





NO	REVISION	DATE	BY	APR
A	CONCEPTUAL		CDM	JFB



ENGINEERING RECORD		DATE
DRAWN	MYERS	08/12/20
DESIGNED	BORMANN	08/11/20
CHECKED		
APPROVED		
DWG SCALE: 1"=90'-0"	PLT SCALE: 1:1	

GRAIN BELT EXPRESS KANSAS CONVERTER SITE OVERALL SITE PLAN	
DWG. NAME: GBS-D-P003-1b	REVISION NO.: A

 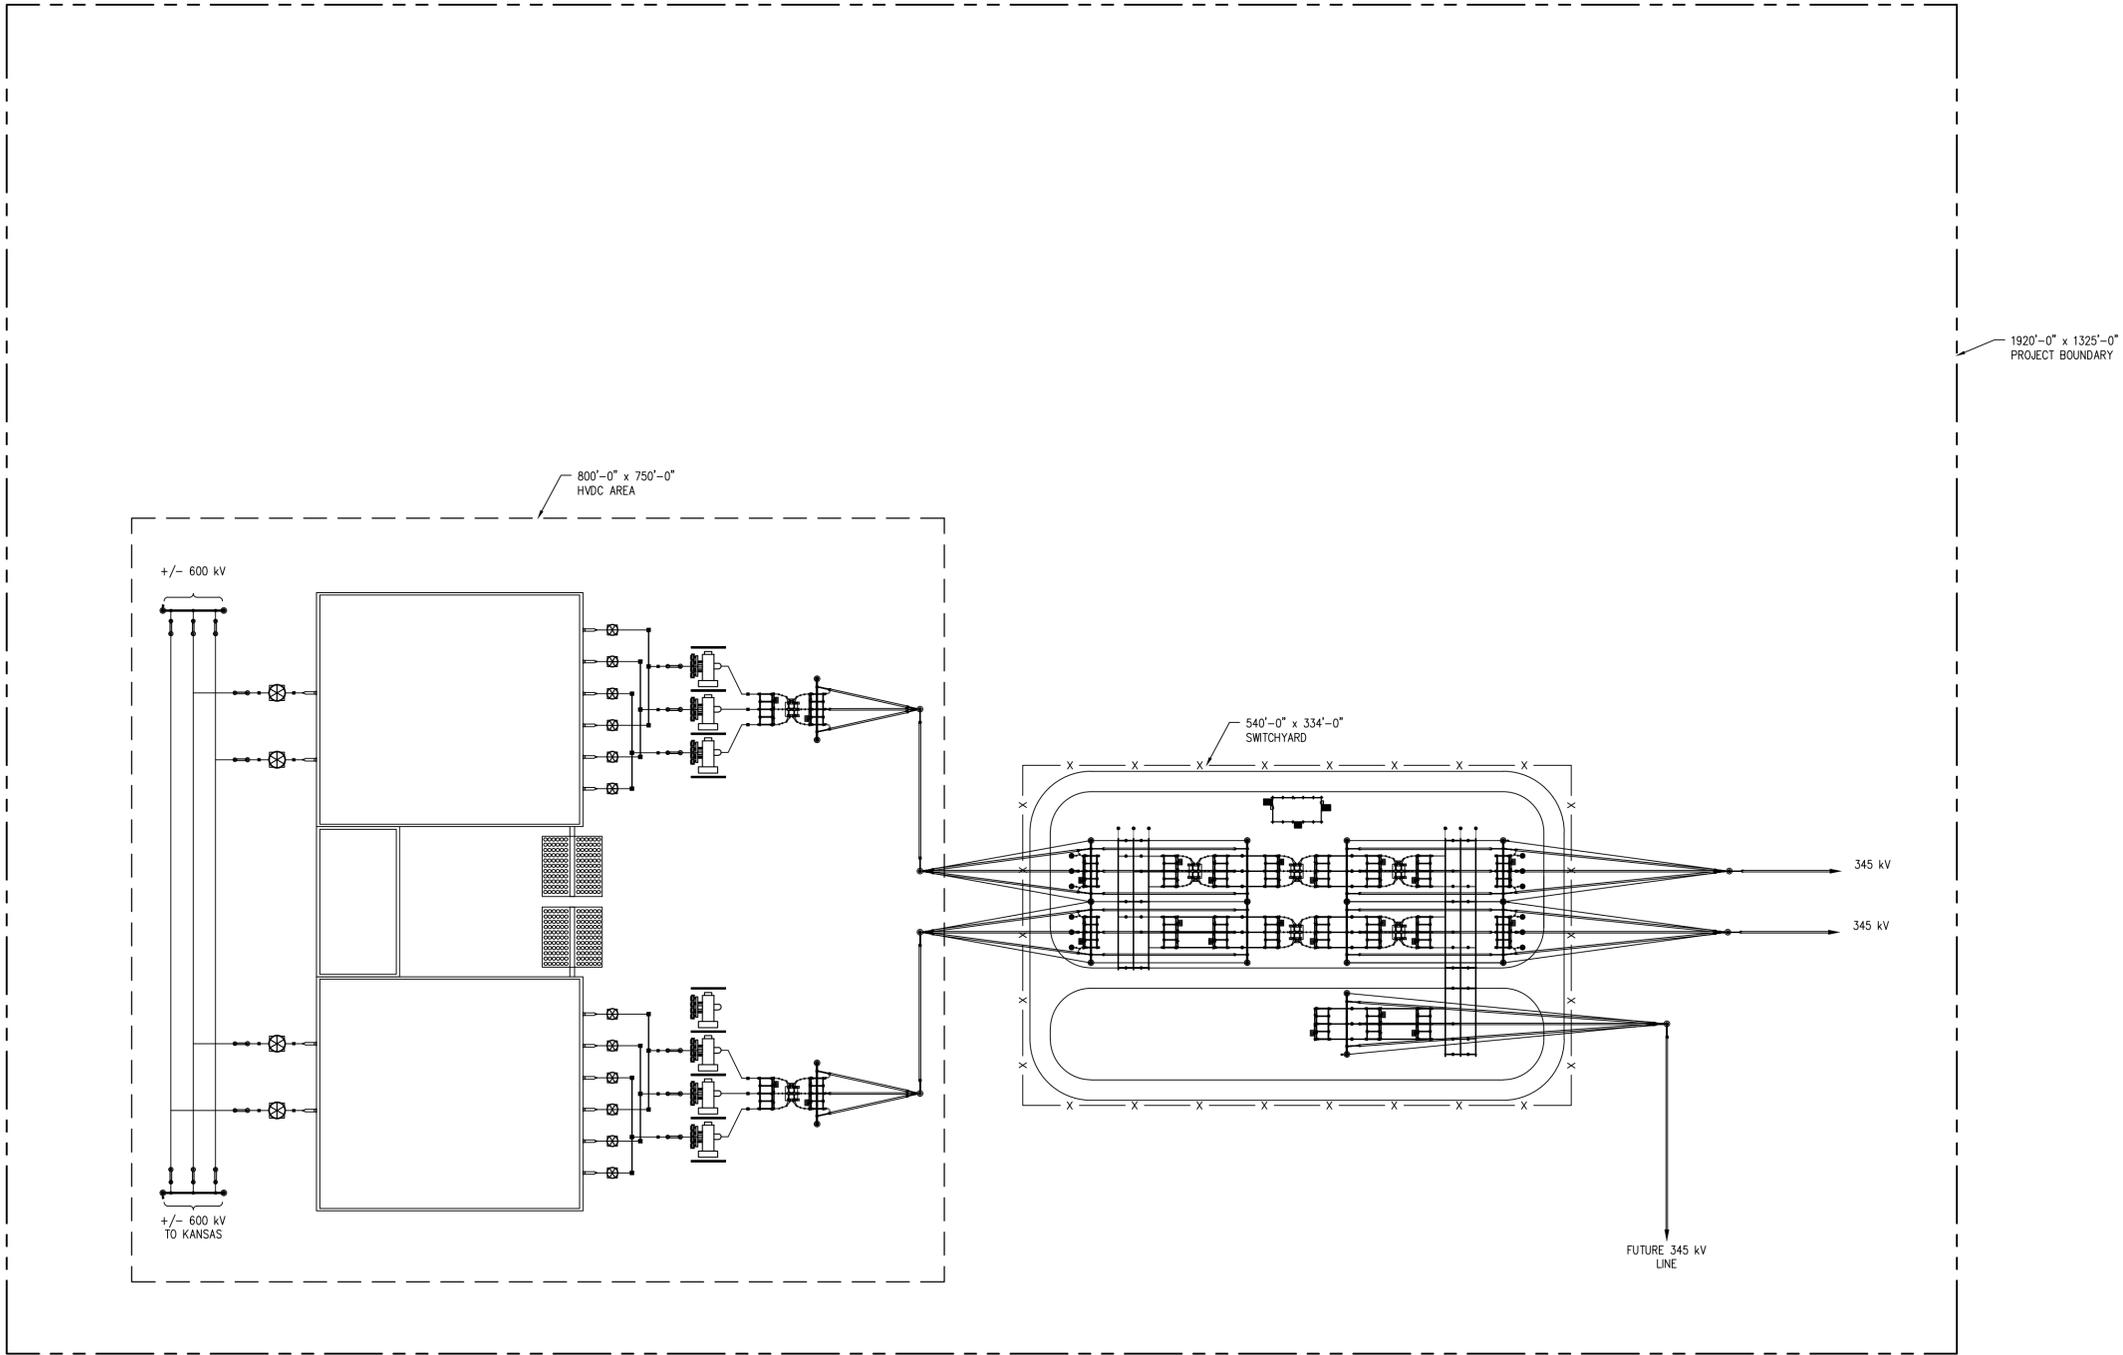

PRELIMINARY
NOT FOR CONSTRUCTION

FILE LOCATION: L:\INVENERGY WIND LLC\INV-536 GRAIN BELT SITING\100 CADD\120 CONCEPTUAL\FROM BILLINGS\GBS-D-P003-1C.DWG LAST SAVED BY: jswatts 9/1/2020 3:14 PM PLOTTED BY: John S. Watts 9/1/2020 3:22 PM Tab:GBS-D-P003-1c

Engineering with Distinction
TECI ELECTRICAL CONSULTANTS, INC.
 BILLINGS MONTANA

NO	REVISION	DATE	BY	CDM	JFB
A	CONCEPTUAL				



ENGINEERING RECORD		DATE
DRAWN	MYERS	08/12/20
DESIGNED	BORMANN	08/11/20
CHECKED		
APPROVED		
DWG SCALE: 1"=90'-0"	PLT SCALE: 1:1	

GRAIN BELT EXPRESS
 MO AND IL CONVERTER SITES
 OVERALL SITE PLAN

DWG. NAME: GBS-D-P003-1c REVISION NO : A