


PRINT DIST.		
REVISIONS		
REV. 1	W.O.	SYM 
08/02/13: REMOVED NOTE (2); ADD FABRIC FORM ON OUTSIDE FACE OF BERM; ADD HATCHING IN STORMWATER INLET.		

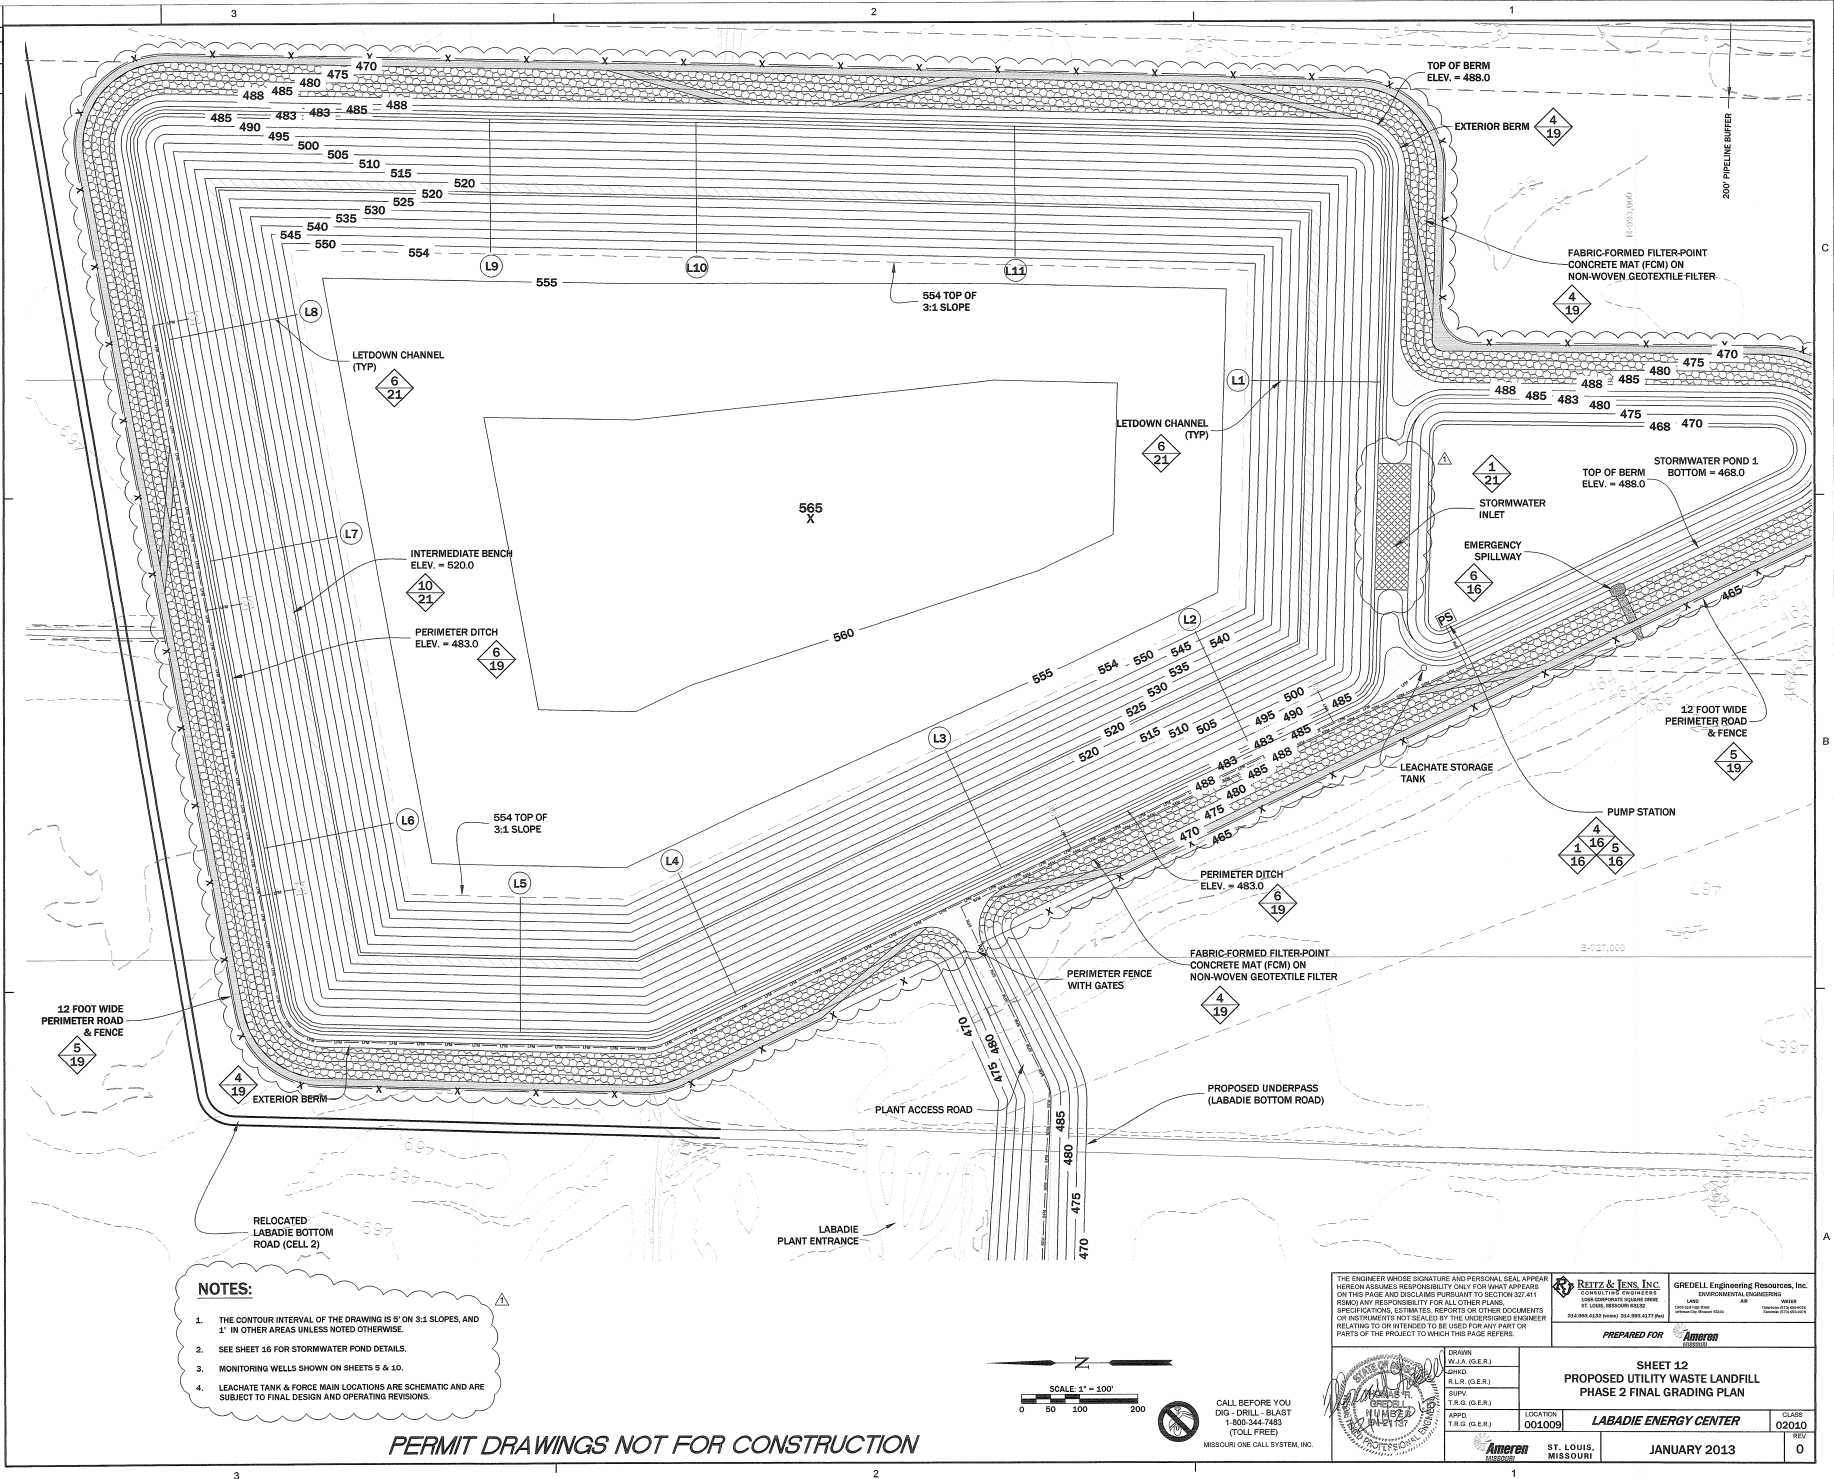

PERMIT DRAWINGS NOT FOR CONSTRUCTION

THE ENGINEER HEREBY CERTIFIES THAT THE PERSONAL SEAL APPEAR HEREON ASSURES RESPONSIBILITY ONLY FOR WHAT APPEARS ON THIS PLAN AND DISCLAIMS RESPONSIBILITY TO SECTION 507.41 REGARDING RESPONSIBILITY FOR ALL OTHER PLANS. SIGNATURE AND PRINTED NAME OF REGISTERED PROFESSIONAL ENGINEER OR INSTRUMENT NOT SEAL-BY THE UNDERSIGNED ENGINEER RELATING TO OR INTERESTED IN THIS PROJECT OR ANY PART OF PARTS OF THE PROJECT TO WHICH THIS PLAN REFERS.	REITZ & TENS, INC. 10000 W. 10TH AVE. SUITE 100 ST. LOUIS, MISSOURI 63126 314.934.8000 (PHONE) 314.944.4477 (FAX)	GREDELL Engineering Resources, Inc. PROFESSIONAL ENGINEERING 1400 N. MISSOURI AVE. SUITE 100 ST. LOUIS, MISSOURI 63102 314.433.8800 (PHONE) 314.433.8800 (FAX)
PREPARED FOR Ameren		
SHEET 12 PROPOSED UTILITY SEALS LANDFILL PHASE 2 FINAL GRADING PLAN		
DESIGNED BY W.J.A. (G.E.R.) CHECKED BY R.T.R. (G.E.R.) DRAWN BY T.G. (G.E.R.) APPROVED BY T.G. (G.E.R.)	LOCATION 0010009 LABADIE ENERGY CENTER	CLASS 02540 REV