



REVISIONS		
REV	W.O.	SYM
1		Δ

DATE: 12.13.2010  
 1. ADD FABRIC-FORMED FILTER-POINT CONCRETE MAT (FCM) ON NON-WOVEN GEOTEXTILE FILTER

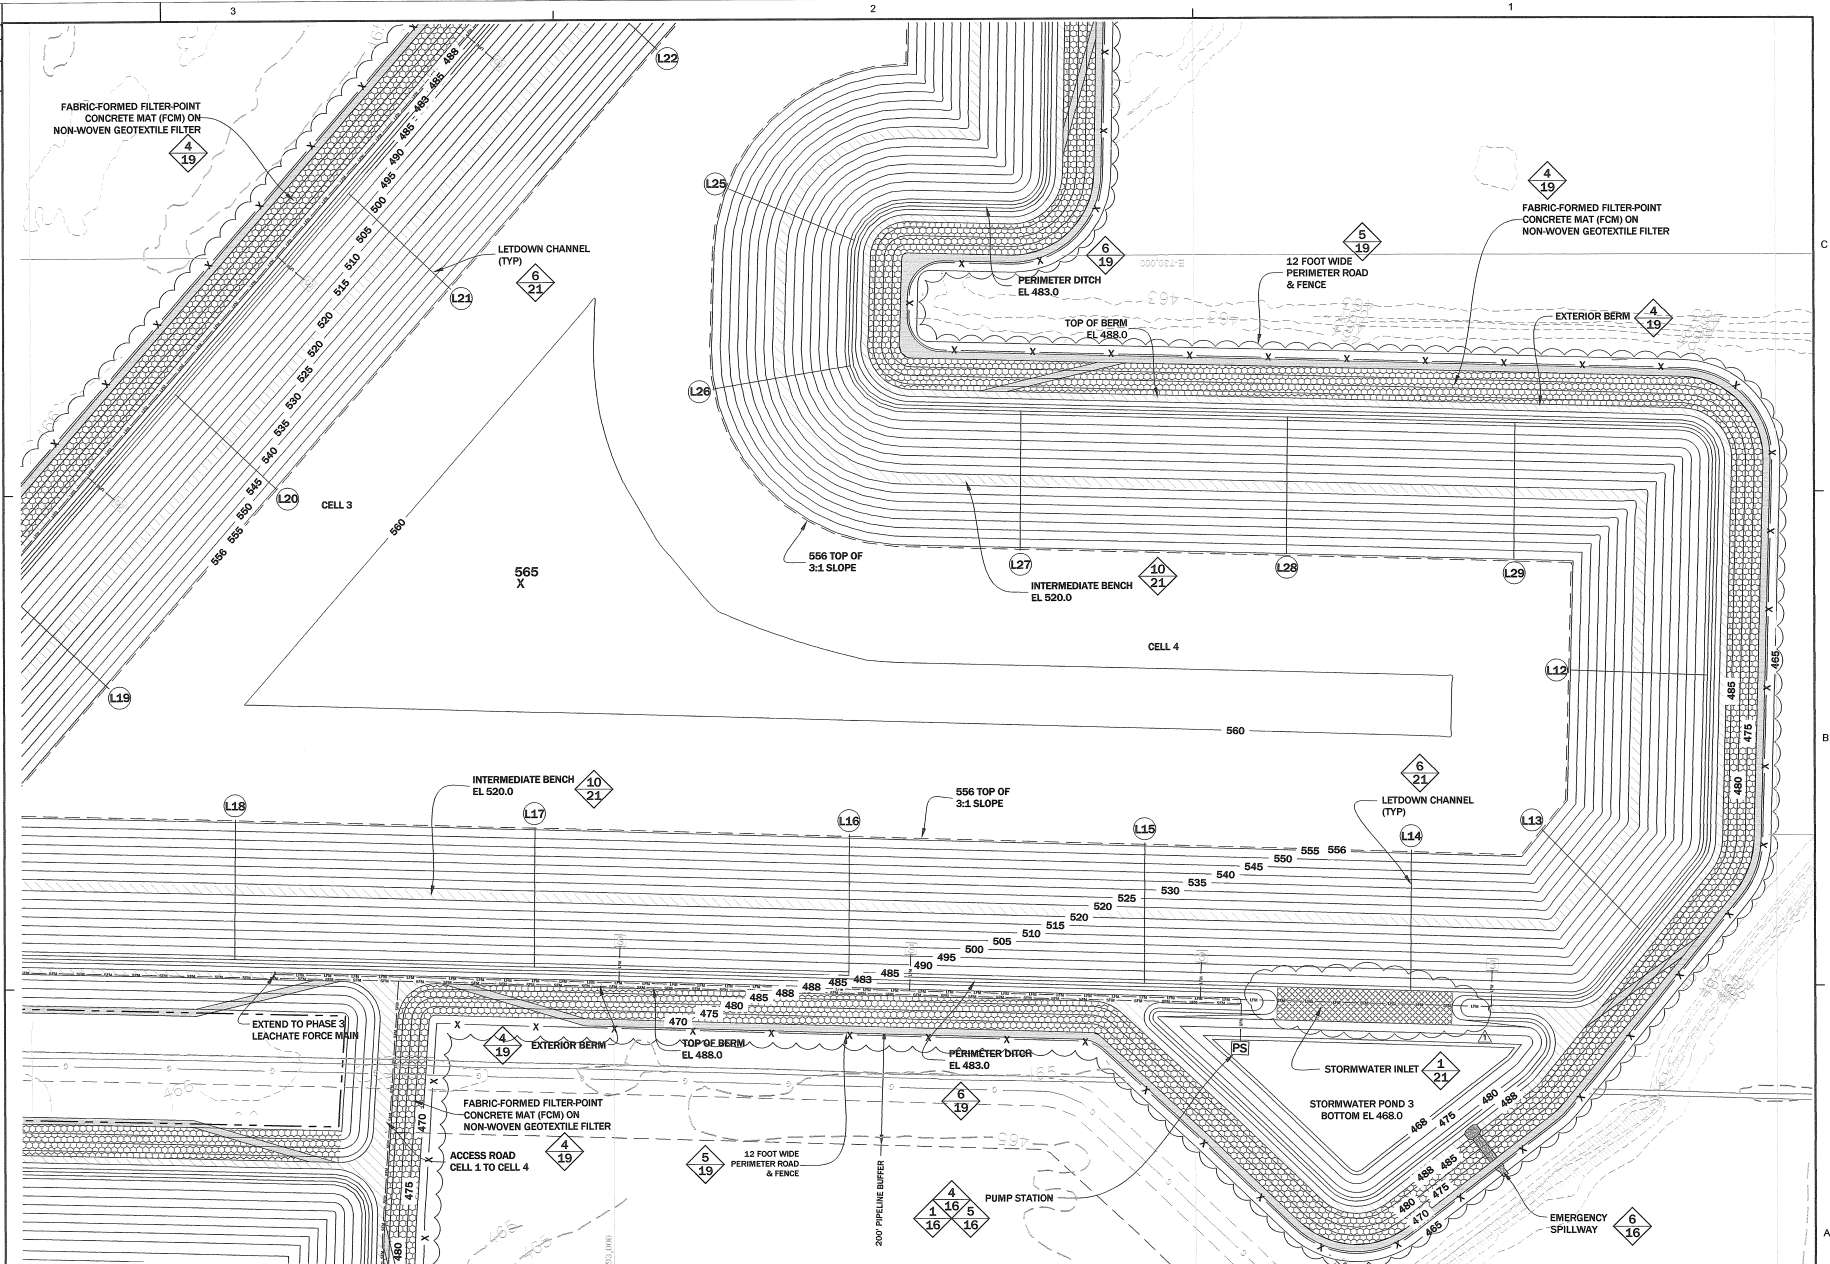

- NOTES:**
- THE CONTOUR INTERVAL OF THE DRAWING IS 5' ON 3:1 SLOPES, AND 1' IN OTHER AREAS UNLESS NOTED OTHERWISE.
  - SEE SHEET 16 FOR STORMWATER POND DETAILS.
  - MONITORING WELLS SHOWN ON SHEETS 5 & 10.
  - LEACHATE TANK & FORCE MAIN LOCATIONS ARE SCHEMATIC AND ARE SUBJECT TO FINAL DESIGN AND OPERATING REVISIONS.

 

PERMIT DRAWINGS NOT FOR CONSTRUCTION

<p>THE ENGINEER WHOSE SIGNATURE AND PERSONAL SEAL APPEAR HEREON ASSUMES RESPONSIBILITY ONLY FOR WHAT APPEARS ON THIS PAGE AND DISCLAIMS LIABILITY FOR ANY OTHER PAGES, SPECIFICATIONS, ESTIMATES, REPORTS OR OTHER DOCUMENTS, OR INSTRUMENTS NOT SEALED BY THE UNDERSIGNED ENGINEER RELATING TO OR INTENDED TO BE USED FOR ANY PART OR PARTS OF THE PROJECT TO WHICH THIS PAGE REFERS.</p>		<p><b>REITZ &amp; TENS, Inc.</b>        CONSULTING ENGINEERS        1000 W. BROADWAY        ST. LOUIS, MISSOURI 63102        314.963.4132 (PHONE) 314.963.4172 (FAX)</p>	<p><b>GREDELL Engineering Resources, Inc.</b>        ENVIRONMENTAL ENGINEERING        1000 W. BROADWAY        ST. LOUIS, MISSOURI 63102        314.963.4132 (PHONE) 314.963.4172 (FAX)</p>
<p>PREPARED FOR  <b>Ameron</b></p>		<p>SHEET 14        PROPOSED UTILITY WASTE LANDFILL        PHASE 4 FINAL GRADING PLAN</p>	
<p>DRAWN: W.J.A. (G.E.R.)        CHECKED: R.L.B. (G.E.R.)        SURV. T.R.G. (G.E.R.)        APP'D: T.R.G. (G.E.R.)</p>		<p>LOCATION: 001009  <b>LABADIE ENERGY CENTER</b></p>	<p>CLASS: 02010        REV: 0</p>
<p>CALL BEFORE YOU DIG - DRILL - BLAST        1-800-244-7483        (TOLL FREE)        MISSOURI ONE CALL SYSTEM, INC.</p>		<p>ST. LOUIS, MISSOURI</p>	<p>JANUARY 2013</p>