


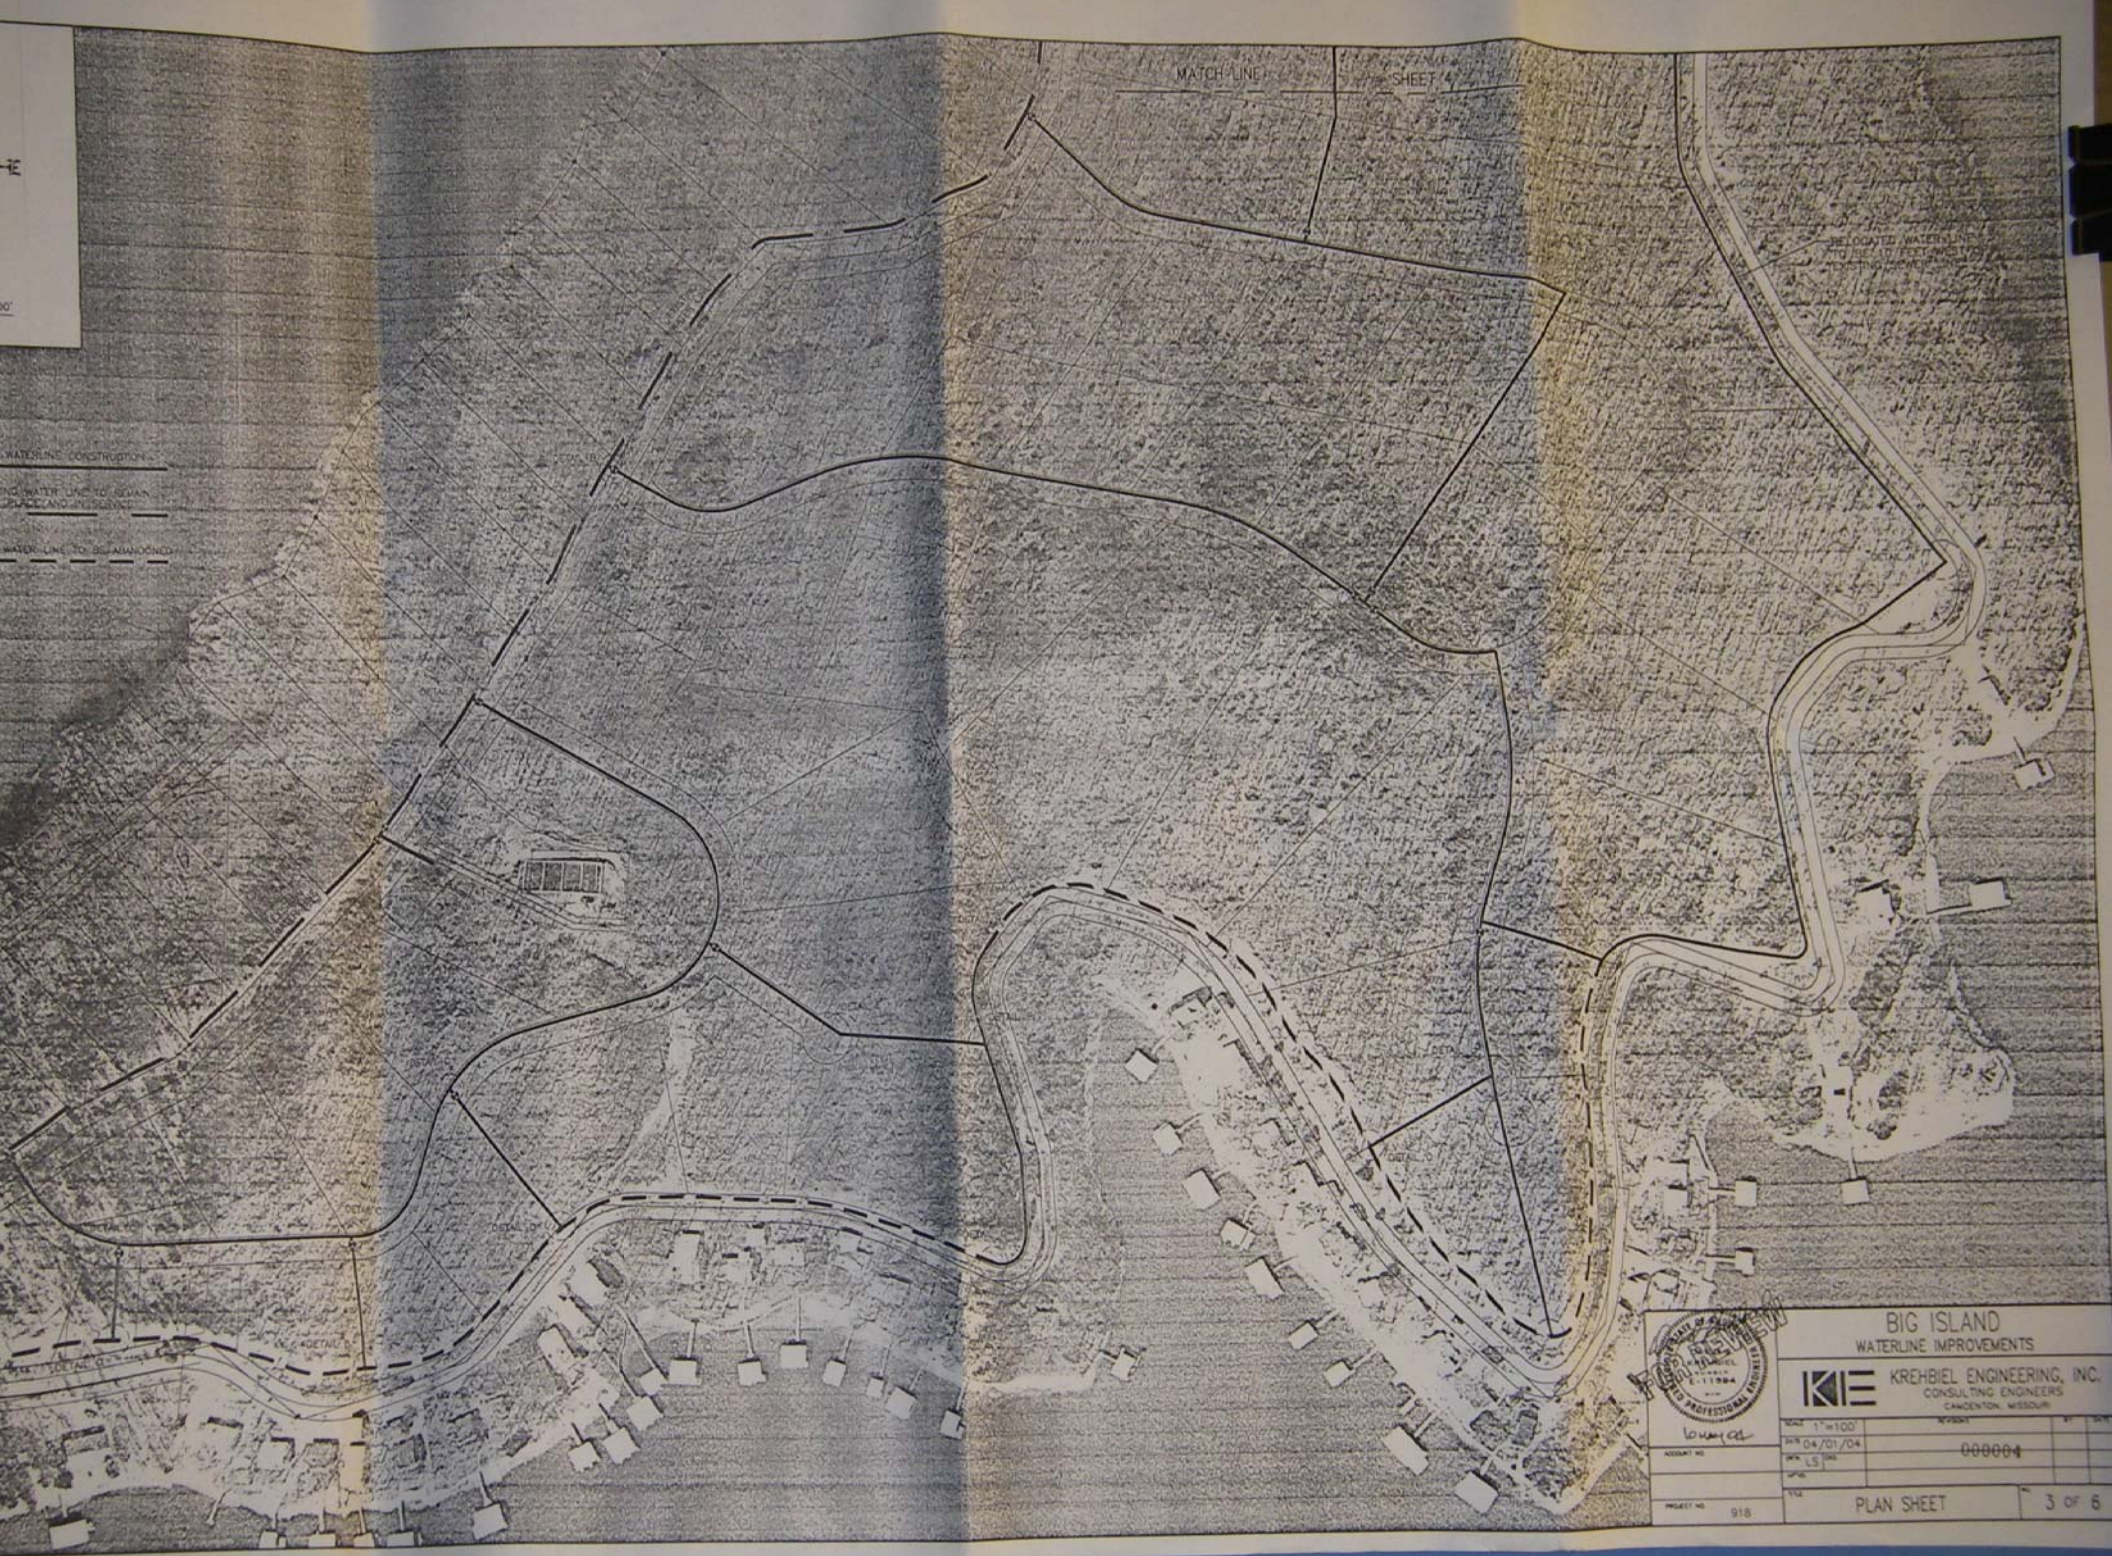

MATCH LINE

SHEET 4

RELOCATED WATERLINE

WATERLINE CONSTRUCTION
NO WATER LINE TO REMAIN
WATER LINE TO BE ABANDONED



BIG ISLAND WATERLINE IMPROVEMENTS

KIE KREHBIEL ENGINEERING, INC.
CONSULTING ENGINEERS
CANNONVILLE, MISSOURI

SCALE: 1"=100'	REVISION	BY	DATE
DESIGN NO.	000004		
PROJECT NO.	918		
PLAN SHEET		3 OF 6	