

- 1 EXIST M.H. 668
INSTALL STRAIGHT SPLICE
- 2 EXIST PW50-1 #211182
320-220
320-204
REMOVE 320-204
- 3 INSTALL 3SWG-6PME9
- 4 INSTALL XFP-8.6-500
750-323
- 5 INSTALL XFP-8.6-2500R
750-311
- 6 REMOVE PW50-1 #211136
320-202
460-333
(3) XFO-6.5-167
4" RISER
- 7 REMOVE PW50-1 #211137
320-210
460-332
(3) XFO-5.1-100
(8) PDE-CL
GNDP4-US
- 8 REMOVE PW45-3 #211138
310-207
460-111
XFO-5.1-50
(7) PDE-CL
GNDP4-US
- 9 REMOVE PW35-5 #211122
(6) PDE-CL
- 10 REMOVE PW40-3 #211124
PDDE-EYE-MB
- 11 REMOVE PW35-5 #211123
(3) PDE-CL
- 12 REMOVE 35-5 #211121
420-101 L=7"
- 13 EXIST PW45-3 #211024
320-211
460-332
(3) XFO-16.1-50
(4) PDE-CL
GNDP4-US
INSTALL PDE-CL
- 14 INSTALL PW35-5 #441107
(3) PDE-CL
- 15 INSTALL PW45-3 #441108
320-212
460-332
XFO-5.1-75
- 16 INSTALL PW45-3 #441109
740-341

STA. JA-B-058619P
INST. 500 KVA
CODE 8.6
PHASE A-B-C-N
FUSE AMP.
CONNECT 4-WIRE
SEC. VOLTS 277/480
COMPLETED
BY

STA. JA-B-058620P
INST. 2500 KVA
CODE 8.6
PHASE A-B-C-N
FUSE AMP.
CONNECT 4-WIRE
SEC. VOLTS 277/480
COMPLETED
BY

STA. JA-B-058625
INST. 3-75 KVA
CODE 5.1
PHASE A-B-C
FUSE 20 AMP.
CONNECT 3-WIRE
SEC. VOLTS 240
COMPLETED
BY




STA. JA-B-016690
REMOVE 3-167 KVA
CODE 6.5
COMPLETED
BY

STA. JA-B-10624
REMOVE 3-100 KVA
CODE 5.1
COMPLETED
BY

STA. JA-10625
REMOVE 50 KVA
CODE 5.1
COMPLETED
BY

Exhibit No.: 3
Witness: Greg Elam
Type of Exhibit: Direct
Sponsor: Boulevard Brewing Company
Case No.: EC-2006-0332

MANHOLE 669
25TH ST W OF BELLEVUE
SW TO SWITCHGEAR
3723

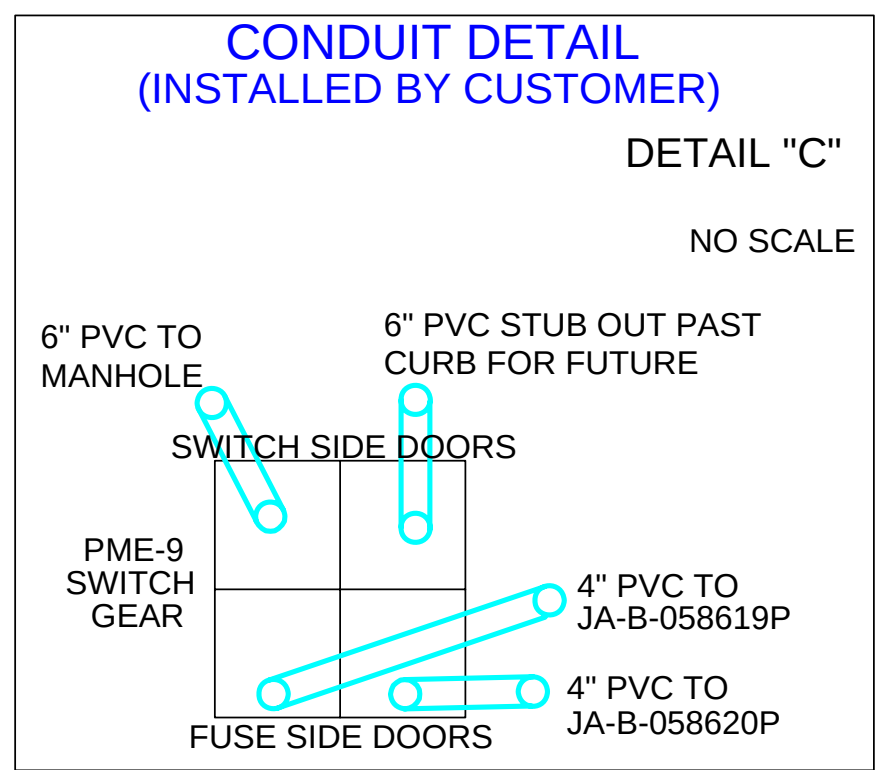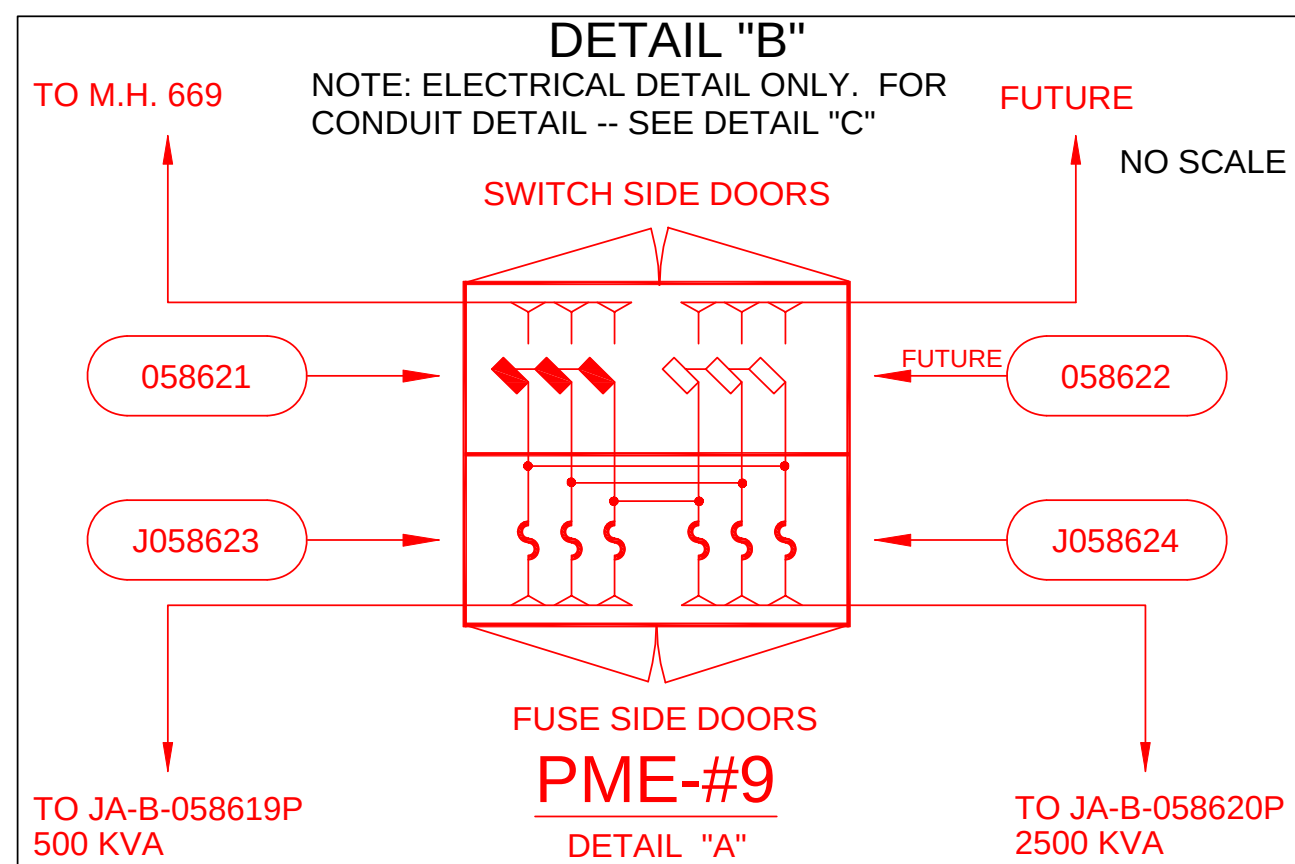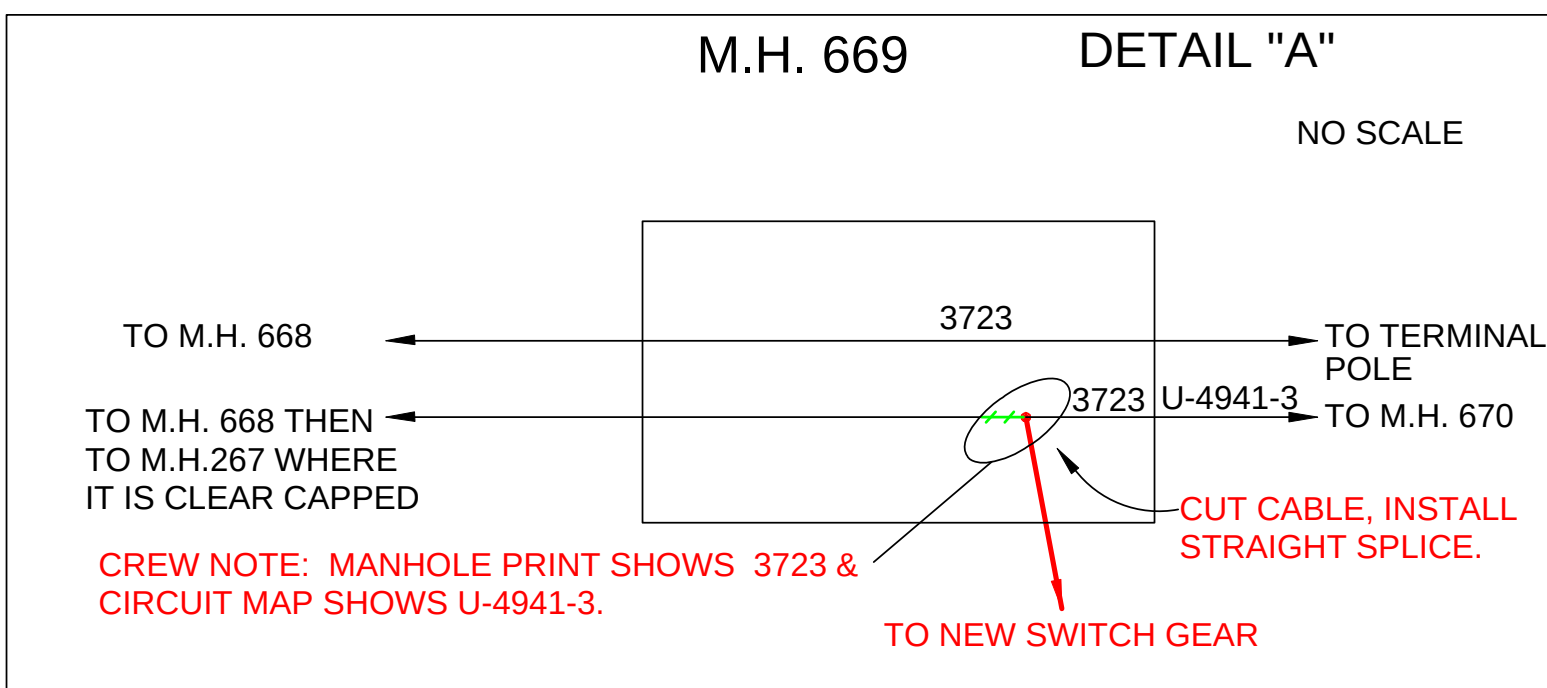

NOTE:
THE INFORMATION SHOWN ON THESE DRAWINGS CONCERNING TYPE AND LOCATION OF UNDERGROUND UTILITIES AND ASSOCIATED STRUCTURES IS NOT GUARANTEED TO BE ACCURATE OR ALL INCLUSIVE. THE CONTRACTOR IS RESPONSIBLE FOR CONTACTING ALL UTILITY COMPANIES FOR FIELD LOCATION OF ALL UNDERGROUND UTILITIES PRIOR TO ANY EXCAVATION AND TO MAKING HIS OWN VERIFICATION AS TO THE TYPE AND LOCATION OF UNDERGROUND UTILITIES AS MAY BE NECESSARY TO AVOID DAMAGE THERETO.

FOREIGN ATTACHMENTS
NIF-OPER 2,6,7,8,10,13,14
SWB-OPER 9,11,12



GENERAL CONTACTS
MIKE UTZ
816-210-6910

KCPL CONTACTS
SPONSOR: LORI LOCKER
OFFICE: 816-245-3922
PROJECT DESIGNER: RUSS WILEY
OFFICE: 816-245-3610

TITLE: BOULEVARD BREWING
ADDRESS: 2501 SOUTHWEST BLVD
CITY: KANSAS CITY
COUNTY: JACKSON STATE: MO
JOB TYPE: 1NBC


C.O. 02-66380
DWG. FILE # 136585
SEC. DIST. JA-84
CIRCUIT 3723 SH. 2
2481 SH. 2
SHEET 1 OF 1

DESIGNED BY: WILEY
REVIEWED BY: WILEY
DATE: 03/28/05
W.R. NO. 136585

SWITCH GEAR / TRANSFORMER LOCATION DETAIL

DETAIL "D"

NO SCALE

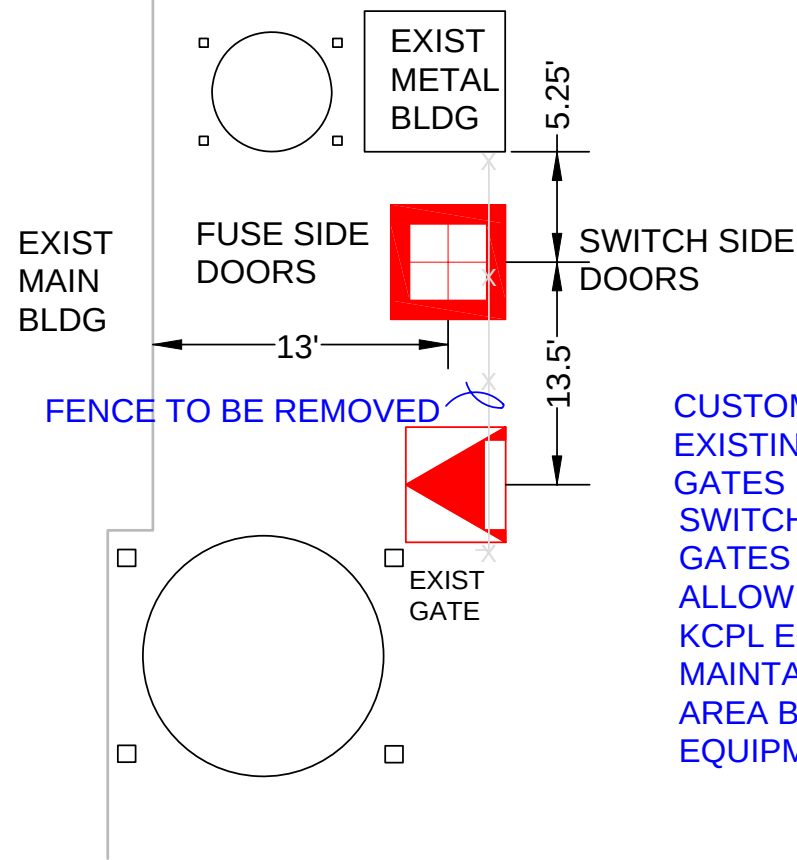

CUSTOMER TO REMOVE EXISTING FENCE AND INSTALL GATES IN FRONT OF TRANSFORMER/ SWITCH GEAR LOCATION. GATES TO BE DESIGNED TO ALLOW FULL ACCESS TO KCPL EQUIPMENT & AND TO MAINTAIN THE FULL 7' ACCESS AREA BETWEEN PIECES OF EQUIPMENT.



CUSTOMER WILL BE RESPONSIBLE TO PROVIDE KCPL WITH SURVEY OF ALL CUSTOMER INSTALLED CONDUIT FOR USE BY KCPL. SURVEY WILL NOT BE NECESSARY IF VACATION OF ALLEY IS TO INCLUDE A UTILITY EASEMENT THAT COVERS ALL KCPL CONDUIT AND EQUIPMENT.

