

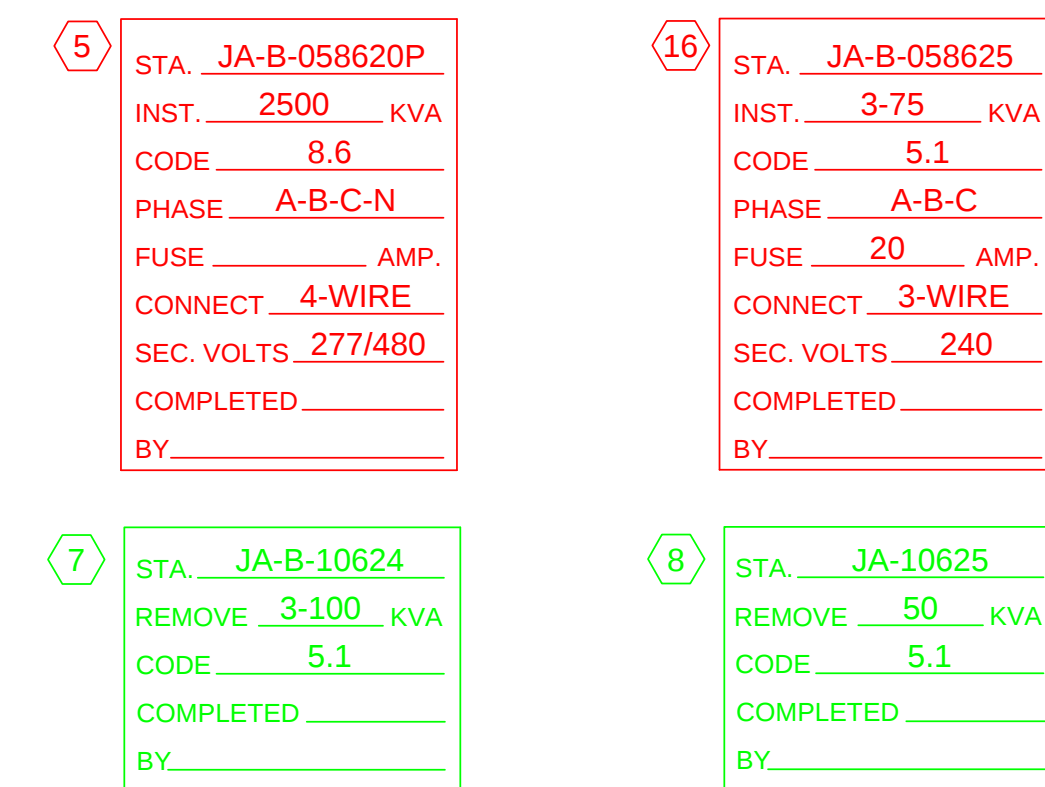
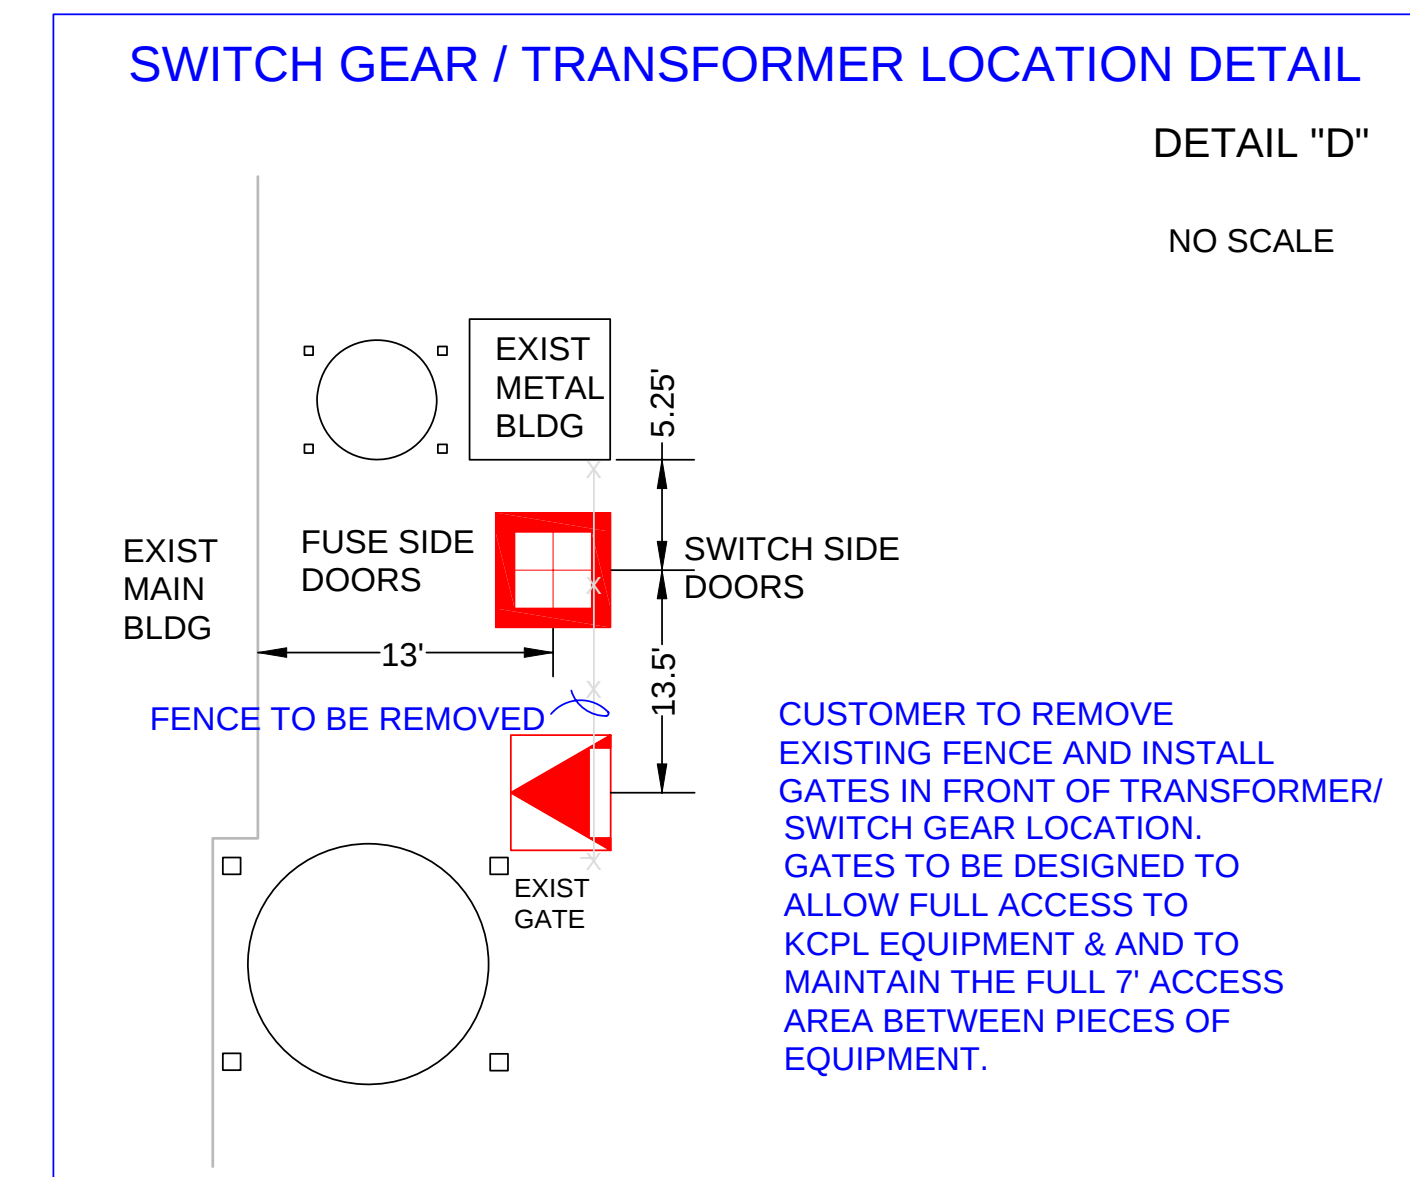


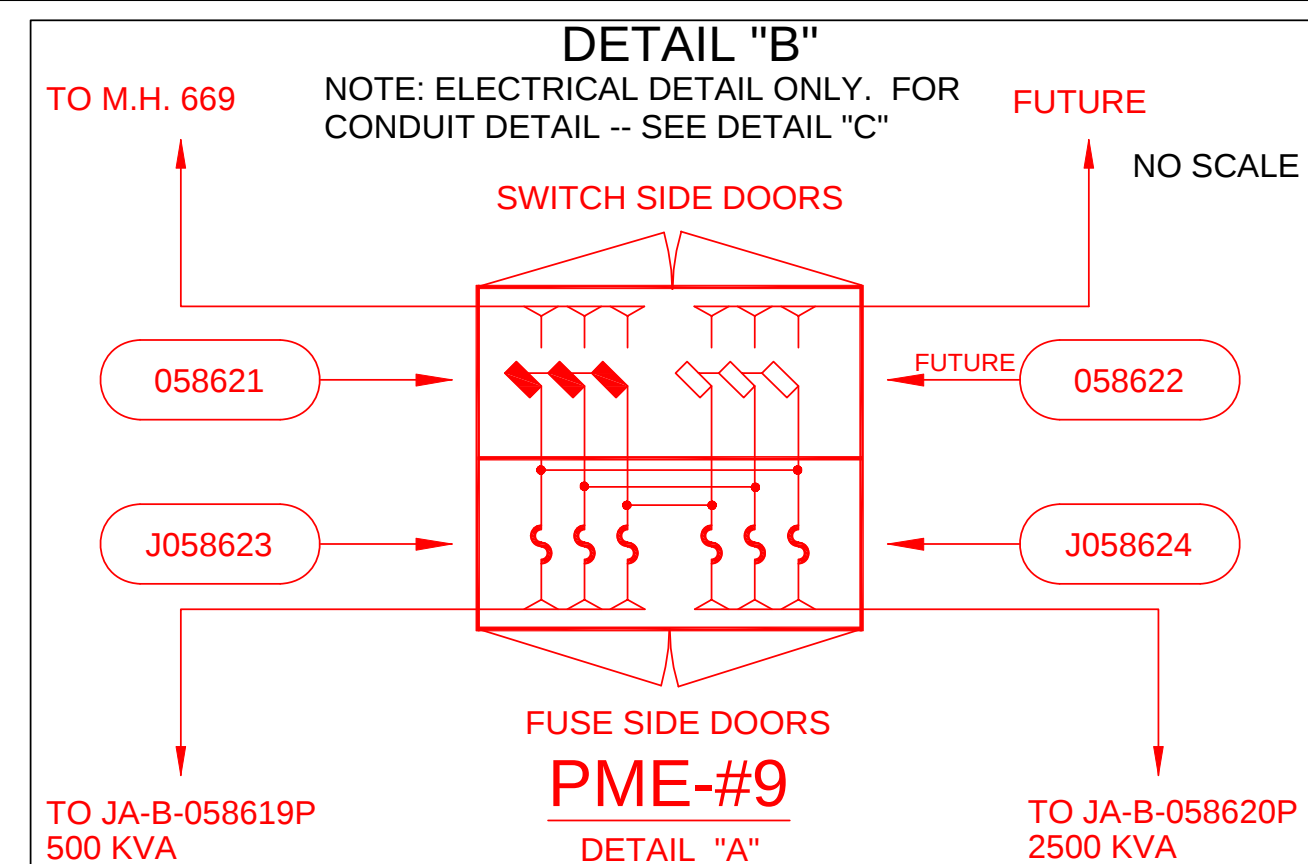

MANHOLE 669
25TH ST W OF BELLEVIEW

SW TO
SWITCHGEAR

3723

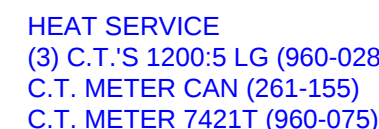

FORIEGN ATTACHMENTS
NIF-OPER 2,6,7,8,10,13,14
SWB-OPER 9,11,12



KCPL CONTACTS
SPONSOR: LORI LOCKER
OFFICE: 816-245-3922
PROJECT DESIGNER: RUSS WILEY
OFFICE: 816-245-3610

C.O. 02-66380
DWG. FILE # 136585
SEC. DIST. JA-84
CIRCUIT 3723 SH. 2
2481 SH. 2
SHEET 1 OF 1

REV.	DATE	BY	DESCRIPTION	DATE	BY
 Kansas City Power & Light F&M PLANNING					
DESIGNED BY:		WILEY			
REVIEWED BY:		WILEY			
DATE:		03/28/05			
W.R. NO.		136585			