


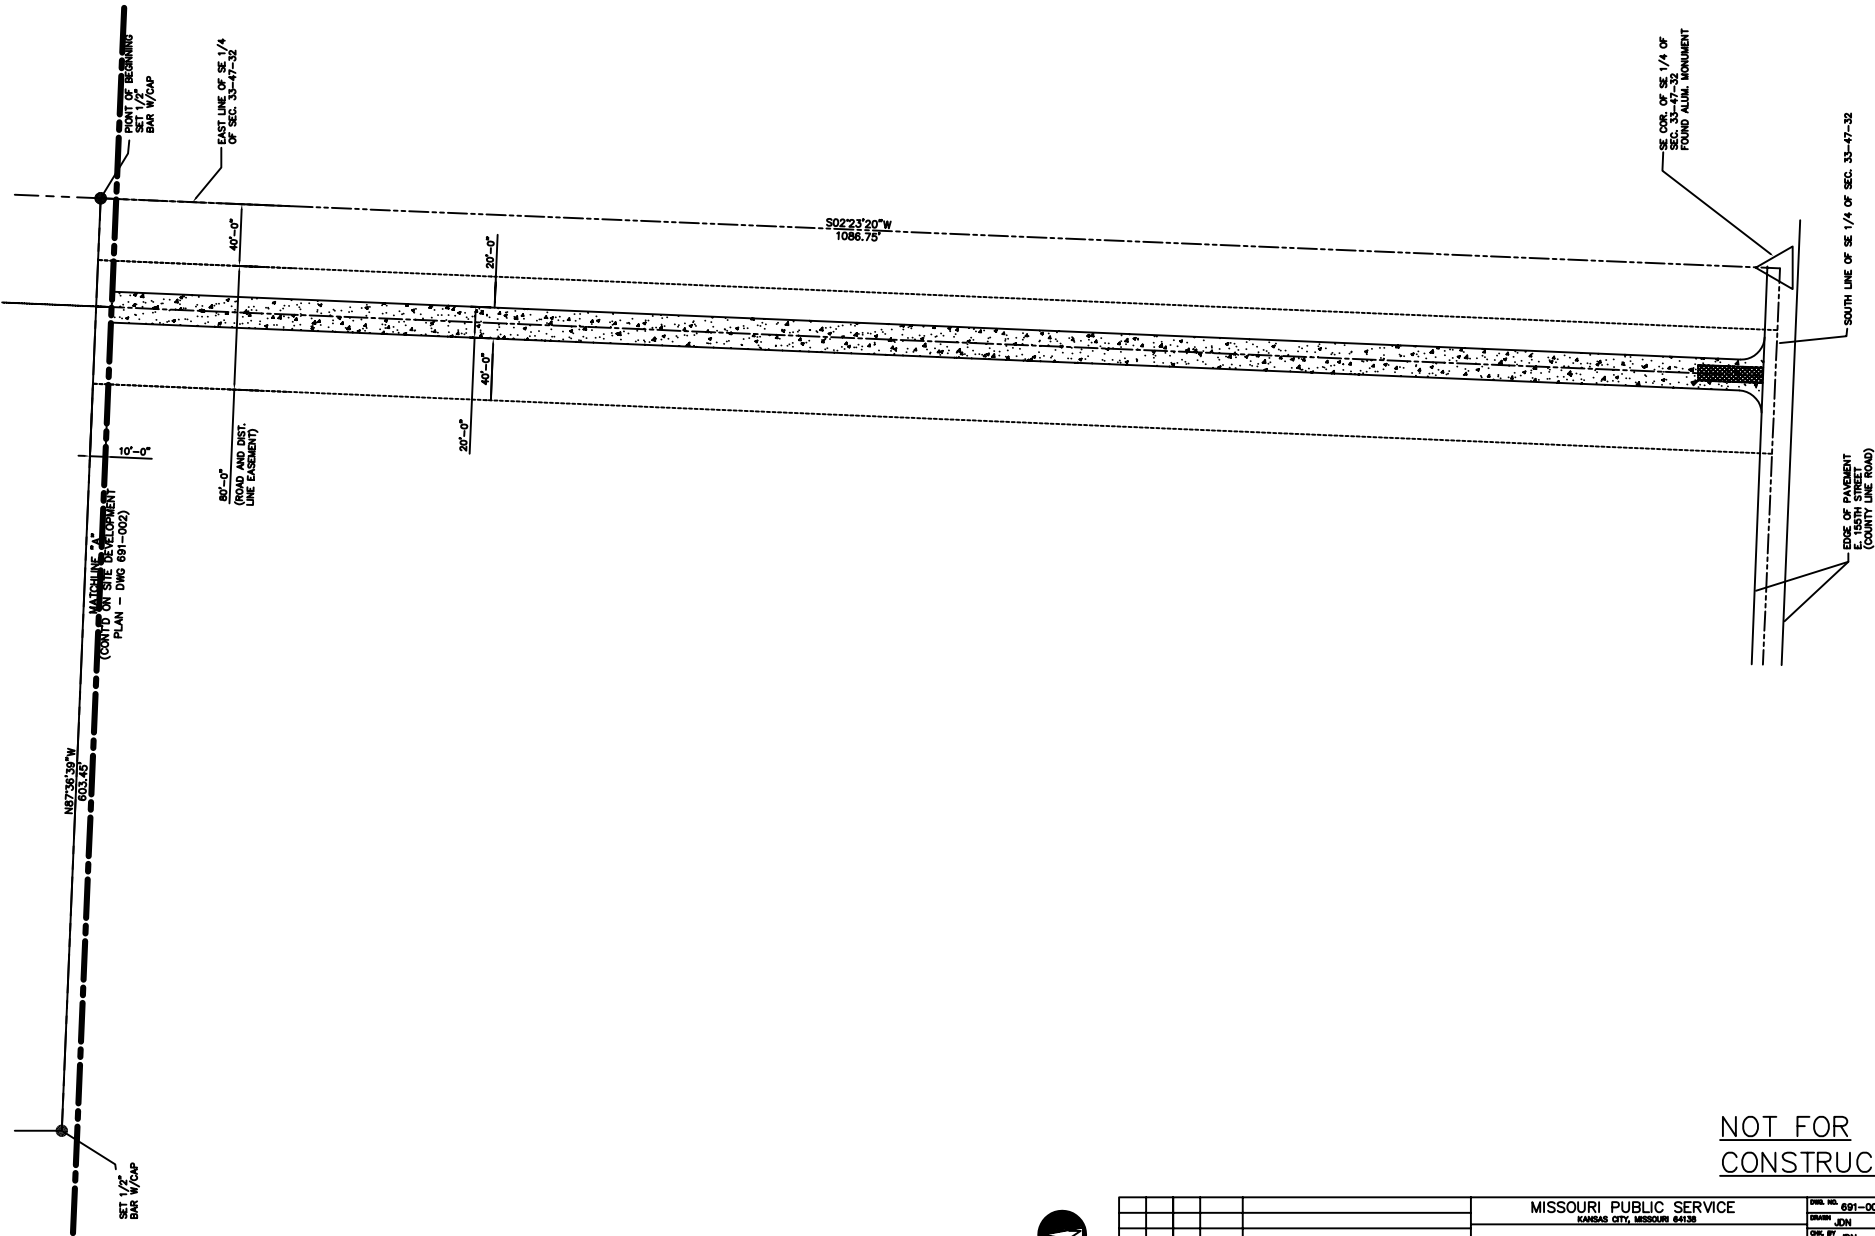

NOT FOR
CONSTRUCTION



REV.	NO.	BY	CHK.	DATE	DESCRIPTION
REVISIONS					

MISSOURI PUBLIC SERVICE	
KANSAS CITY, MISSOURI 64138	
RAYMORE NORTH 161/12KV SUBSTATION	
SITE DEVELOPMENT PLAN	

FILE NO.	691-003
DRAWN BY	JDN
CHECKED BY	JDN
DATE	3/8/06
SCALE	1"=40'
SHEET	1 OF 1
REVISION	0