



PRINT	DATE	REVISIONS
REV	1	W.O. SVN
06/02/13	13	SHOW BOTTOM OF LINER

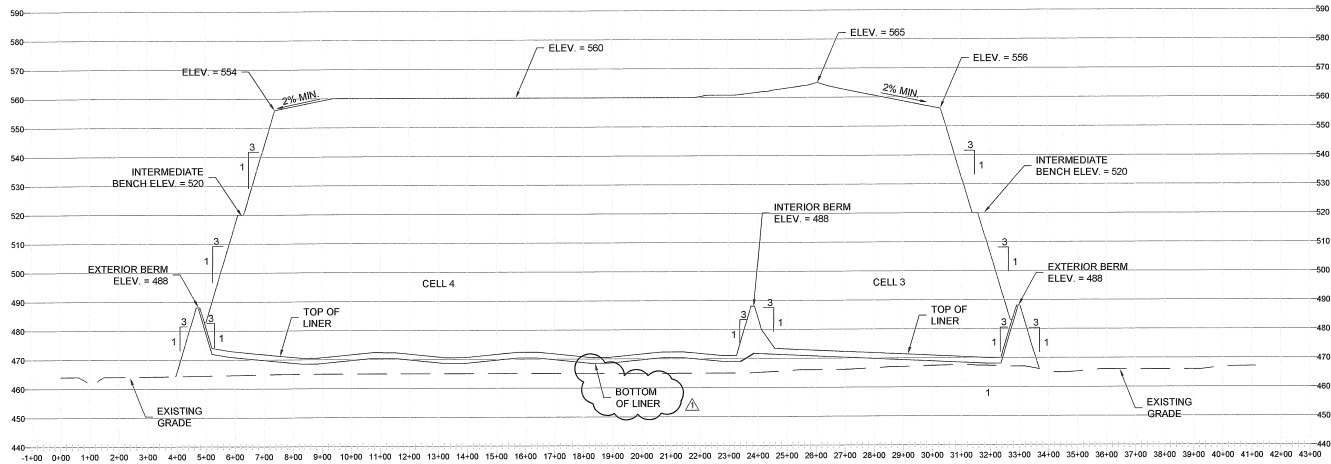

CROSS SECTION C-C'

PROFILE SCALES:
1" = 200' HORIZONTAL
1" = 20' VERTICAL

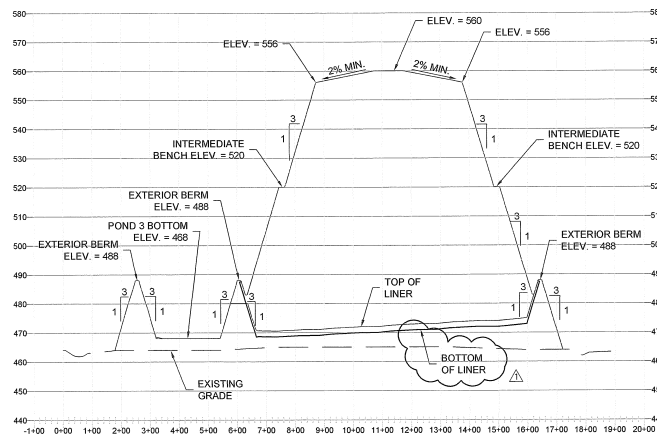

CROSS SECTION D-D'

PROFILE SCALES:
1" = 200' HORIZONTAL
1" = 20' VERTICAL

THE ENGINEER WHOSE SIGNATURE AND PERSONAL SEAL APPEAR HEREON ASSUMES RESPONSIBILITY ONLY FOR WHAT APPEARS ON THIS PAGE AND DISCLAIMS PURSUANT TO SECTION 327.411, RSMO, ANY RESPONSIBILITY FOR ALL OTHER PLANS, SPECIFICATIONS, ESTIMATES, REPORTS OR OTHER DOCUMENTS OR INSTRUMENTS NOT SEALED BY THE UNDERSIGNED ENGINEER RELATING TO OR INTENDED TO BE USED FOR ANY PART OR PARTS OF THE PROJECT TO WHICH THIS PAGE REFERS.		REITZ & TENS, INC. 1000 OPPORTUNITY SQUARE DRIVE ST. LOUIS, MISSOURI 63103 314.968.4130 (office) 314.968.4177 (fax)		GREDELL Engineering Resources, Inc. 1000 OPPORTUNITY SQUARE DRIVE ST. LOUIS, MISSOURI 63103 314.968.4130 (office) 314.968.4177 (fax)	
DRAWN WJA (S.E.) CHECKED RLR (S.E.) SUPERVISOR T.R.G. (S.E.) APPROVED T.R.G. (S.E.)		LOCATION 001009 LABADIE ENERGY CENTER		CLASS 02010 REV 0	
PREPARED FOR Ameren		SHEET 23 PROPOSED UTILITY WASTE LANDFILL CROSS SECTIONS C-C' AND D-D'		JANUARY 2013	



CALL BEFORE YOU
DIG - DRILL - BLAST
1-800-344-7483
(TOLL FREE)
MISSOURI ONE CALL SYSTEM, INC.

SCHEDULE CJG-ST1