
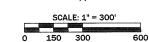


PRINT
DIST.

REVISIONS			
REV	W.O.	BY	DATE
1			08/10/12
2			11/12/12

08/10/12 ADD BORROW AREA AND NOTES
11/12/12 ADD MONUMENTS
WELLS 28 THRU 35SD

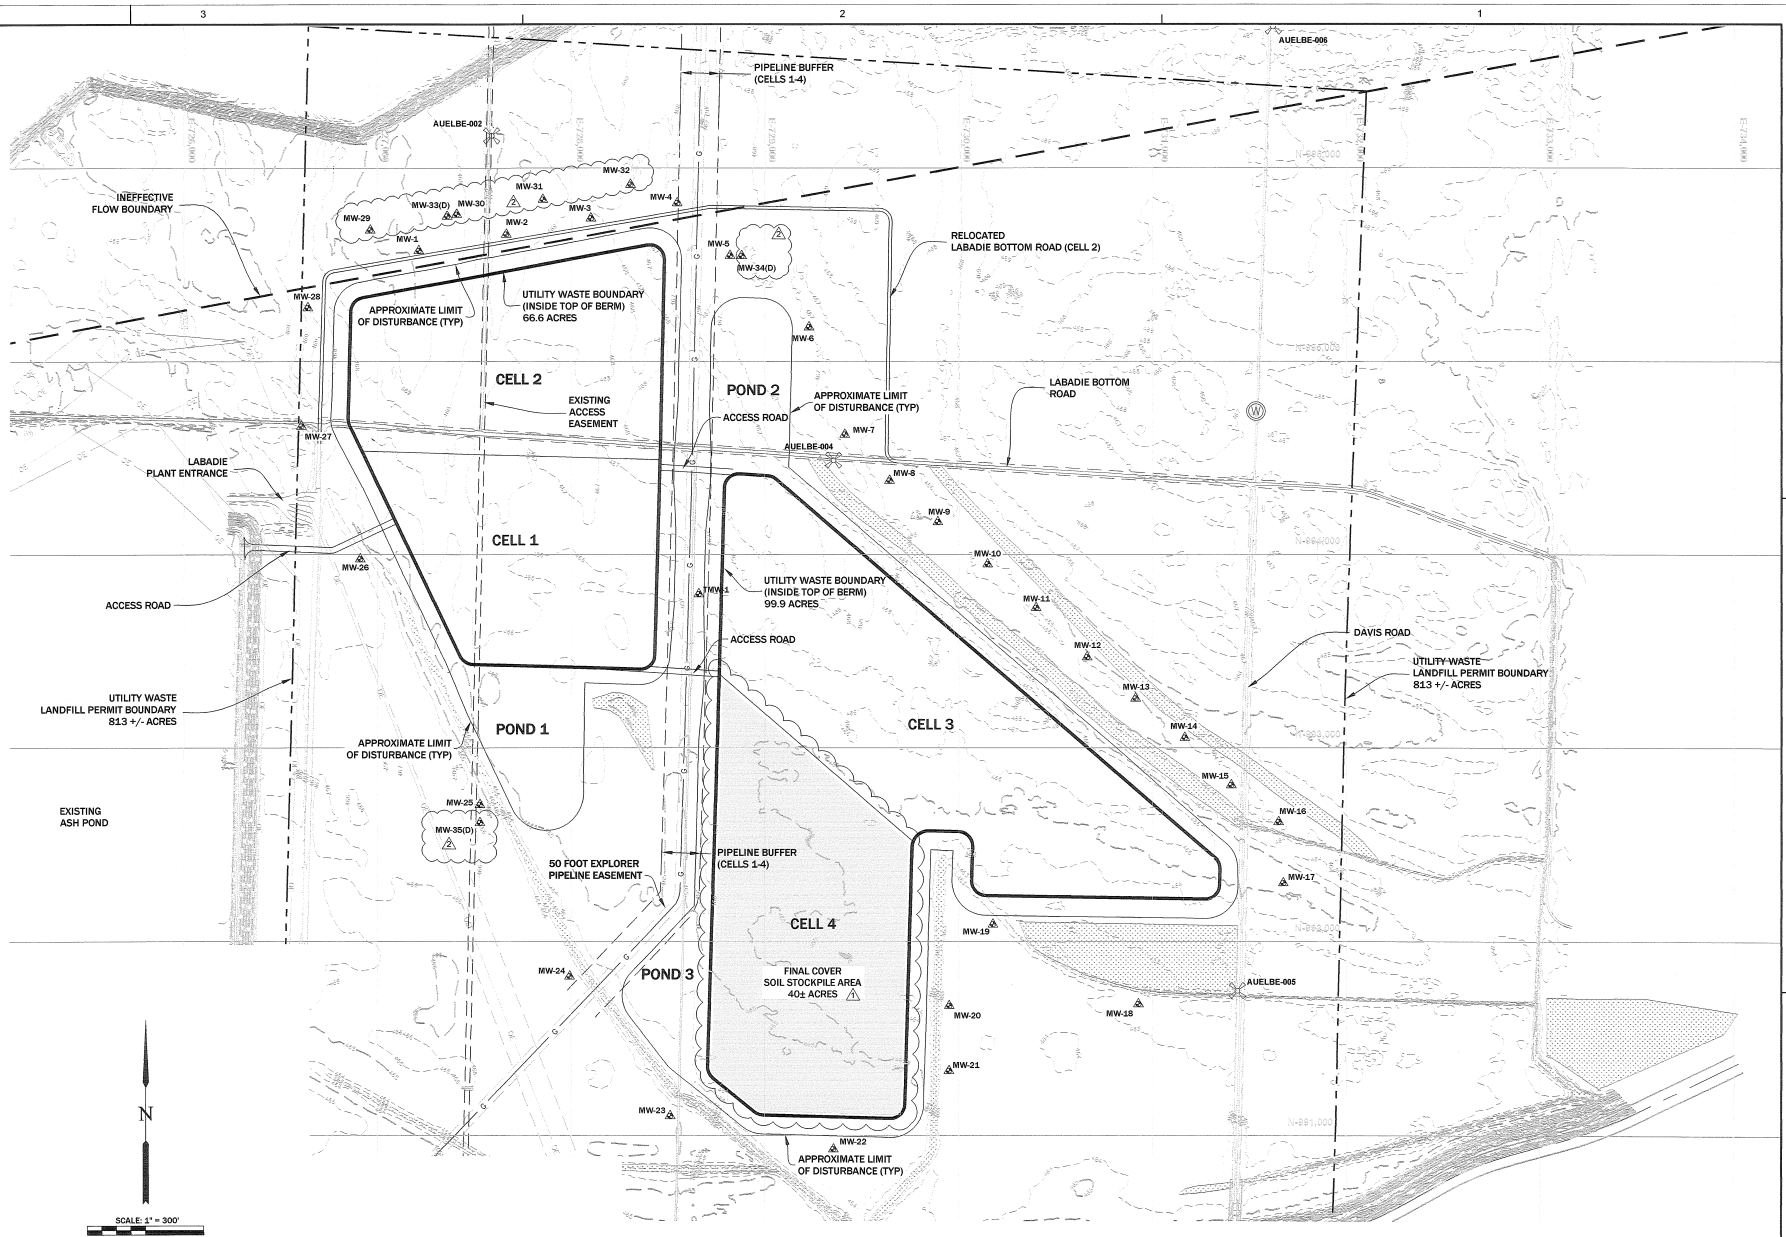

SURVEY MONUMENTS

MONUMENT ID	NORTHING	EASTING	ELEVATION
AUELBE-001	990484.82	726569.81	467.19
AUELBE-002	996166.50	727588.30	470.70
AUELBE-003	989921.39	728508.32	467.59
AUELBE-004	994487.78	729353.29	467.02
AUELBE-005	991746.97	731438.29	462.78
AUELBE-006	996729.00	731621.70	467.67

Missouri State Plane Coordinate System Datum:
Horizontal Datum NAD 1983;
Vertical Datum NAVD 1988

- NOTES:**
- NO FILL MAY BE PLACED NORTH OF THE INEFFECTIVE FLOW BOUNDARY.
 - ALL LAND DISTURBANCE ACTIVITIES WILL HAVE A 25' MINIMUM SETBACK FROM JURISDICTIONAL WETLANDS WITH A STORMWATER BMP INSTALLED BETWEEN THE DISTURBANCE AND THE WETLAND DURING CONSTRUCTION. SEE DETAIL 4 ON SHEET 39.

- SETBACK NOTES:**
- WETLAND - MIN. 25'
 - INEFFECTIVE FLOW AREA - MIN. 0'
 - PIPELINE SETBACK - VARIES

NOTES TO THE CONTRACTOR:

UNDERGROUND FACILITIES, STRUCTURES, AND UTILITIES HAVE BEEN PLOTTED FROM AVAILABLE SURVEYS AND RECORDS AND THEREFORE, THEIR LOCATIONS MUST BE CONSIDERED APPROXIMATE ONLY. THEY MAY BE OTHER, THE EXISTENCE OF WHICH IS AT PRESENT NOT KNOWN. VERIFICATION OF THE LOCATIONS OF UNDERGROUND UTILITIES, SHOWN OR NOT SHOWN, WILL BE THE RESPONSIBILITY OF THE CONSTRUCTION CONTRACTOR.

THE CONTRACTOR SHALL MAKE SUITABLE AND TIMELY REQUESTS TO ALL UTILITY OWNERS, PIPELINE OWNERS, OR OTHER PARTIES AFFECTED TO HAVE ALL NECESSARY ADJUSTMENTS OF PUBLIC OR PRIVATE UTILITIES, PIPE LINES, OR OTHER APPEARANCES WITHIN, OR ADJACENT TO THE LIMITS OF CONSTRUCTION, AS SOON AS PRACTICAL OR POSSIBLE.

MISSOURI ONE CALL SYSTEM (DIG-RITE) 1-800-844-7483



CALL BEFORE YOU
DIG - DRILL - BLAST
1-800-844-7483
(TOLL FREE)

PERMIT DRAWINGS - NOT FOR CONSTRUCTION

THE ENGINEER (WHOSE SIGNATURE AND PERSONAL SEAL APPEAR HEREON) ASSUMES RESPONSIBILITY ONLY FOR WHAT APPEARS ON THIS PAGE AND DISCLAIMS RESPONSIBILITY FOR ALL OTHER PLANS, SPECIFICATIONS, ESTIMATES, REPORTS OR OTHER DOCUMENTS OR INSTRUMENTS NOT SIGNED BY THE UNDERSIGNED ENGINEER RELATING TO OR INTENDED TO BE USED FOR ANY PART OR PARTS OF THE PROJECT TO WHICH THIS PAGE REFERS.		REITZ & JENS, INC. ENGINEERING & SURVEYING 1000 CORPUS DRIVE ST. LOUIS, MISSOURI 63103 314.964.4320 FAX: 314.964.4377		GREDELL Engineering Resources, Inc. ENVIRONMENTAL ENGINEERING 10000 N. HIGHWAY 100 ST. LOUIS, MISSOURI 63126 314.964.4320 FAX: 314.964.4377	
PREPARED FOR Ameren		SHEET 3 PROPOSED UTILITY WASTE LANDFILL PROJECT OVERVIEW		CLASS 02010	
DATE 12/11/12		LOCATION 001009 LABADIE ENERGY CENTER		REV 0	
ST. LOUIS, MISSOURI		JANUARY 2013		0	