




Exhibit A

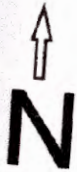

EXISTING WATER SYSTEM LAYOUT	
WOODLAND MANOR WATER SYSTEM	
KIMBERLING CITY, MISSOURI	
OWNER BOB CONNELL	
ROZELL ENGINEERING COMPANY ENGINEERING SECTION INC. 109 EAST MAIN BRANSON, MISSOURI 65616 PHONE (417) 334-4141	
SHEET 1 OF 1	DATE: 11-18-91

Filed
June 14, 2012
Data Center
Missouri Public
Service Commission

EXHIBIT II

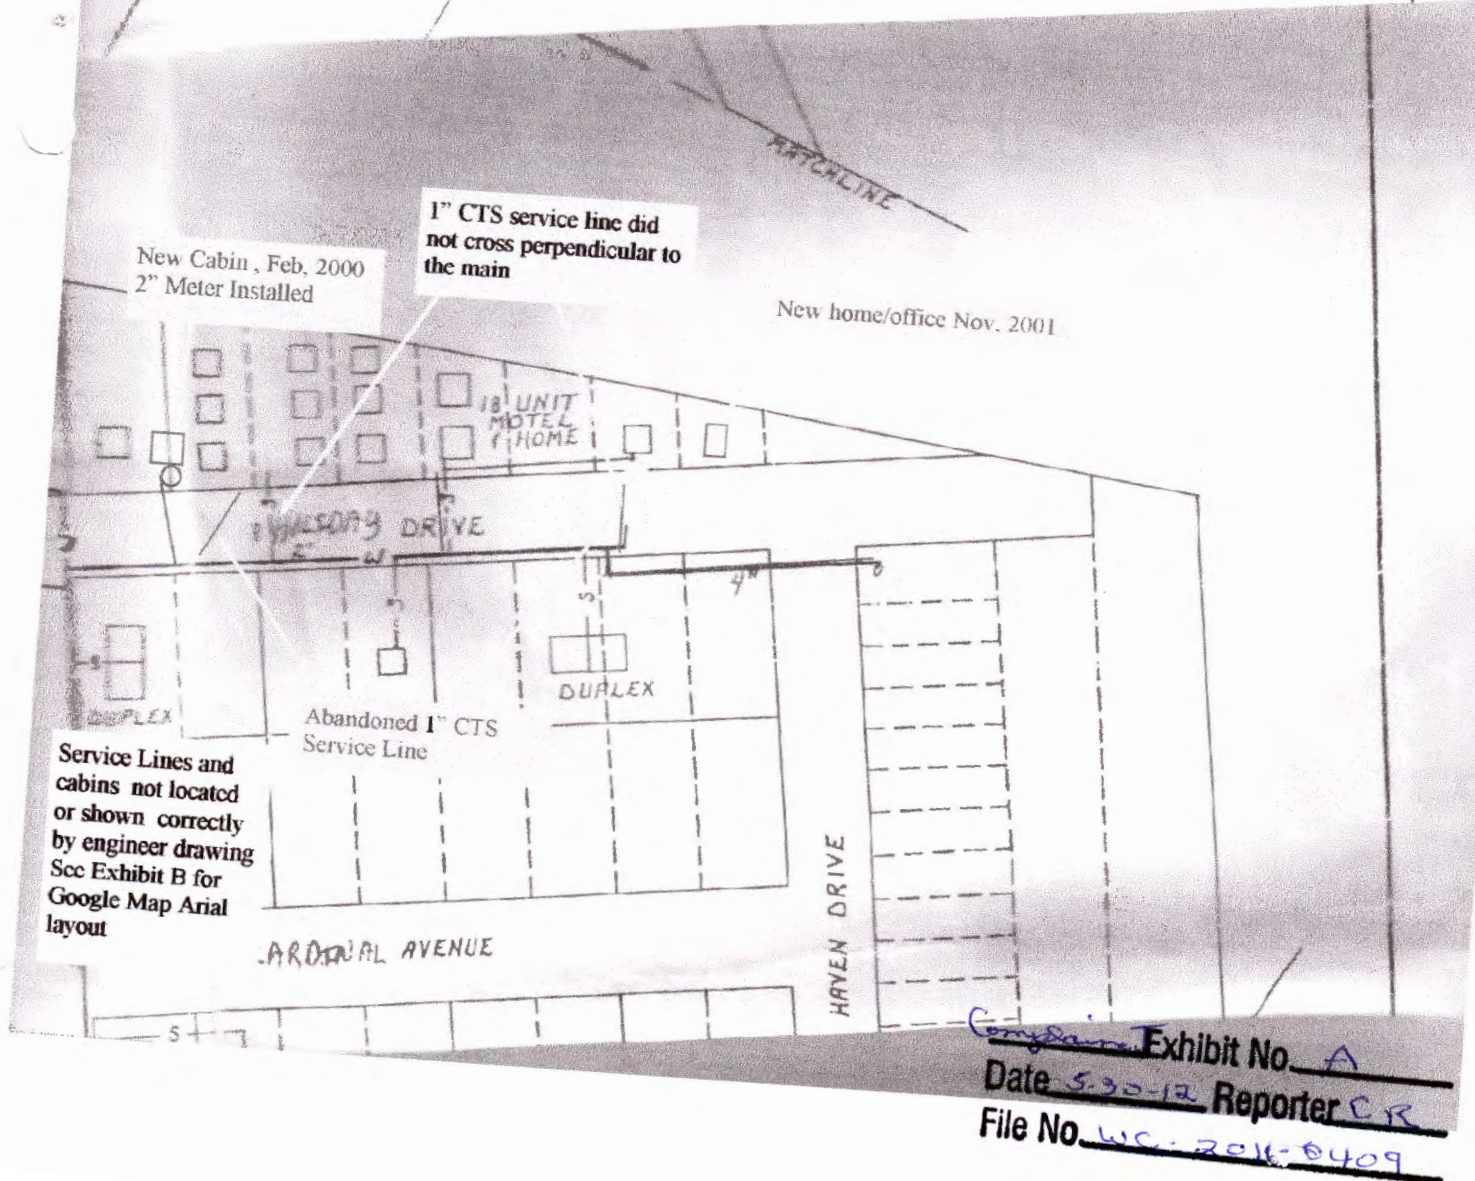


Exhibit No. A
Date 5-30-12 Reporter CR
File No. WC-2016-0409