


Schedule JDW-01

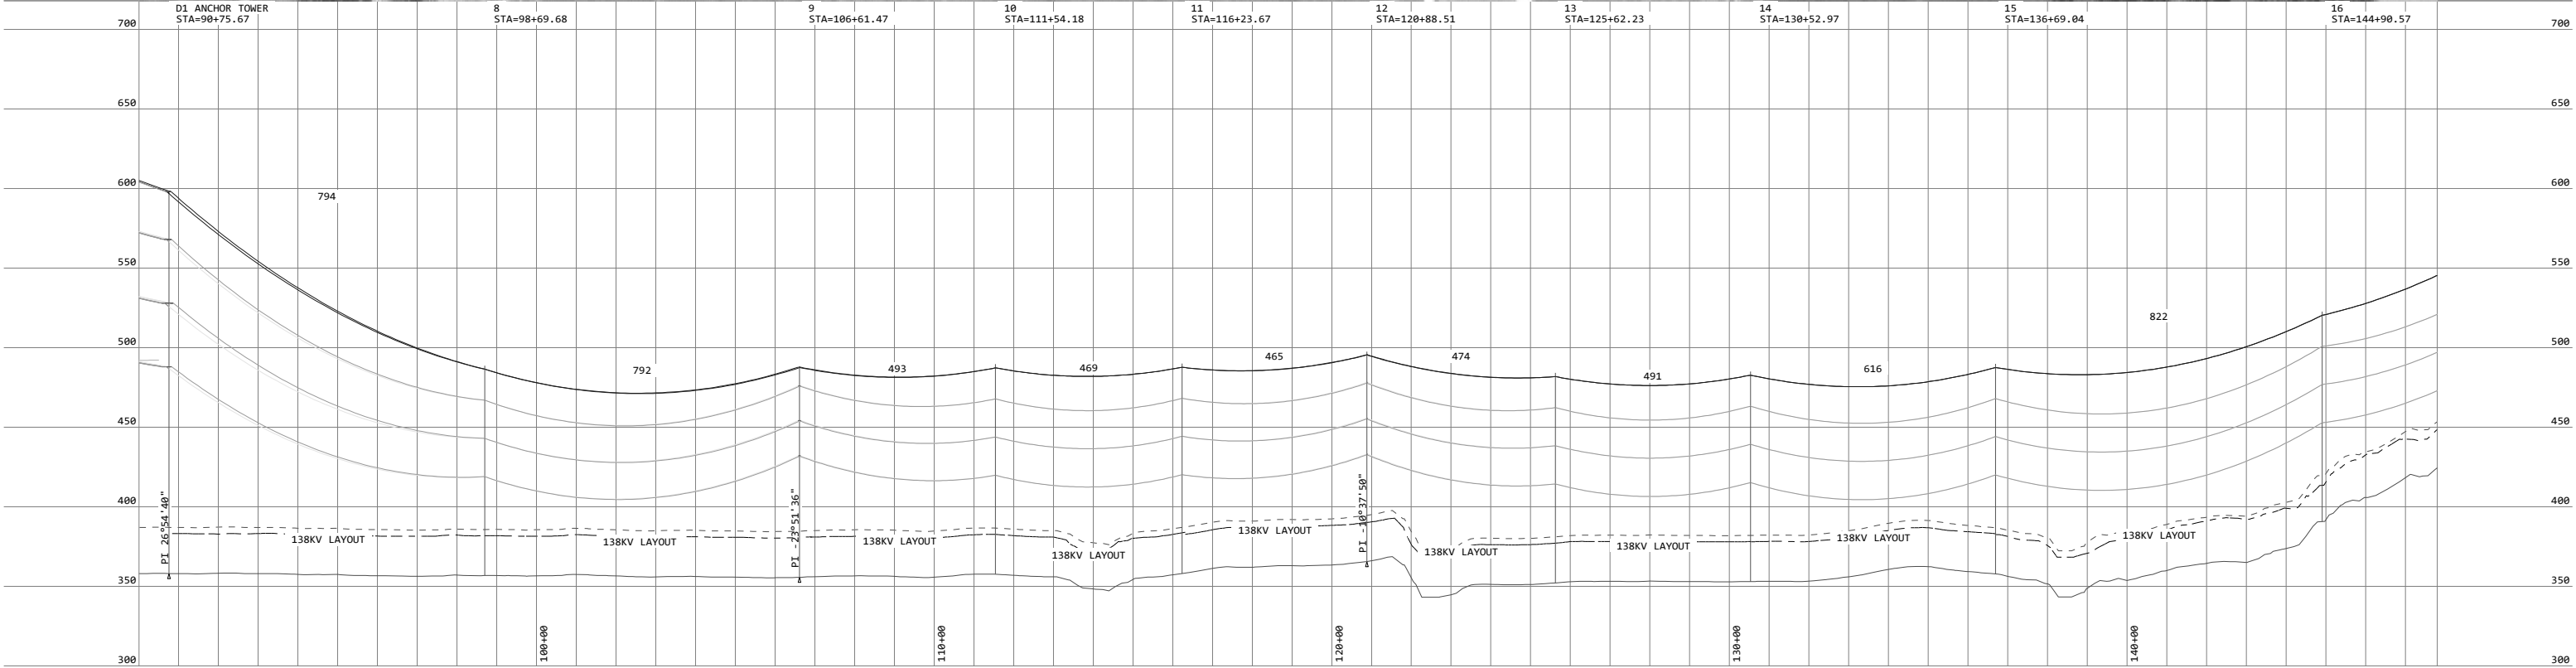


REV	DATE	DESCRIPTION	ENG	RVW	WIRE LEGEND	GROUND PROFILE LEGEND	SCALE	NORTH	THE RESPONSIBILITY OF THE UNDERSIGNED ENGINEER IS LIMITED TO THE DESIGN WORK SHOWN ON PROJECT DRAWINGS AND DOCUMENTS BEARING HIS/HER SEAL SIGNATURE OR INITIALS. HE/SHE DOES NOT HAVE THE AUTHORITY OVER THE PROJECT AS A WHOLE. THE UNDERSIGNED EXPRESSLY DISCLAIMS ANY RESPONSIBILITY FOR WORK DONE IN ANY SUBSEQUENT REVISIONS AND FOR ANY OTHER DOCUMENTS ASSOCIATED WITH THE PROJECT WHICH DO NOT BEAR HIS/HER SEAL, SIGNATURE OR INITIALS, OR ANY COMBINATION THEREOF.	PLAN & PROFILE TITLE			PLAN & PROFILE NUMBER		Schedule JDW-01	
					<div><div>—————</div>60°F, FINAL</div> <div><div>-----</div>MAXIMUM OPERATING TEMP</div>	<div><div>—————</div>CENTERLINE</div> <div><div>-----</div>RIGHT SIDE PROFILE</div> <div><div>- - - - -</div>LEFT SIDE PROFILE</div> <div><div>.....</div>CLEARANCE PROFILE</div>	<div><div>200.0 FT.</div>HORIZ. SCALE</div> <div><div>50.0 FT.</div>VERT. SCALE</div>			JENKINS - WITTENBERG - 1753		138KV TRANSMISSION LINE		PLAN & PROFILE SKETCH		
REV	000AA	ENG	PA													
DATE	04/03/25	RVW	MSD													
000AA	04/03/25	ISSUED FOR TESTIMONY	PA	MSD							PLAN & PROFILE NUMBER		SHEET 2 OF 3			

50.0 FT.



NOTES:
1. COORDINATE SYSTEM: SPS NAD83, IL WEST.
STATED COORDINATES AND ELEVATIONS FOR THE TRANSMISSION LINE
WERE OBTAINED BY PUBLICLY AVAILABLE AERIAL SURVEY FROM JANUARY 2025. ELEVATIONS ARE NAVD88 DATUM.
2. A CLEARANCE LINE OF 25' (CLR W/OUT BUFFERS) IS SHOWN IN THE PROFILE VIEW.

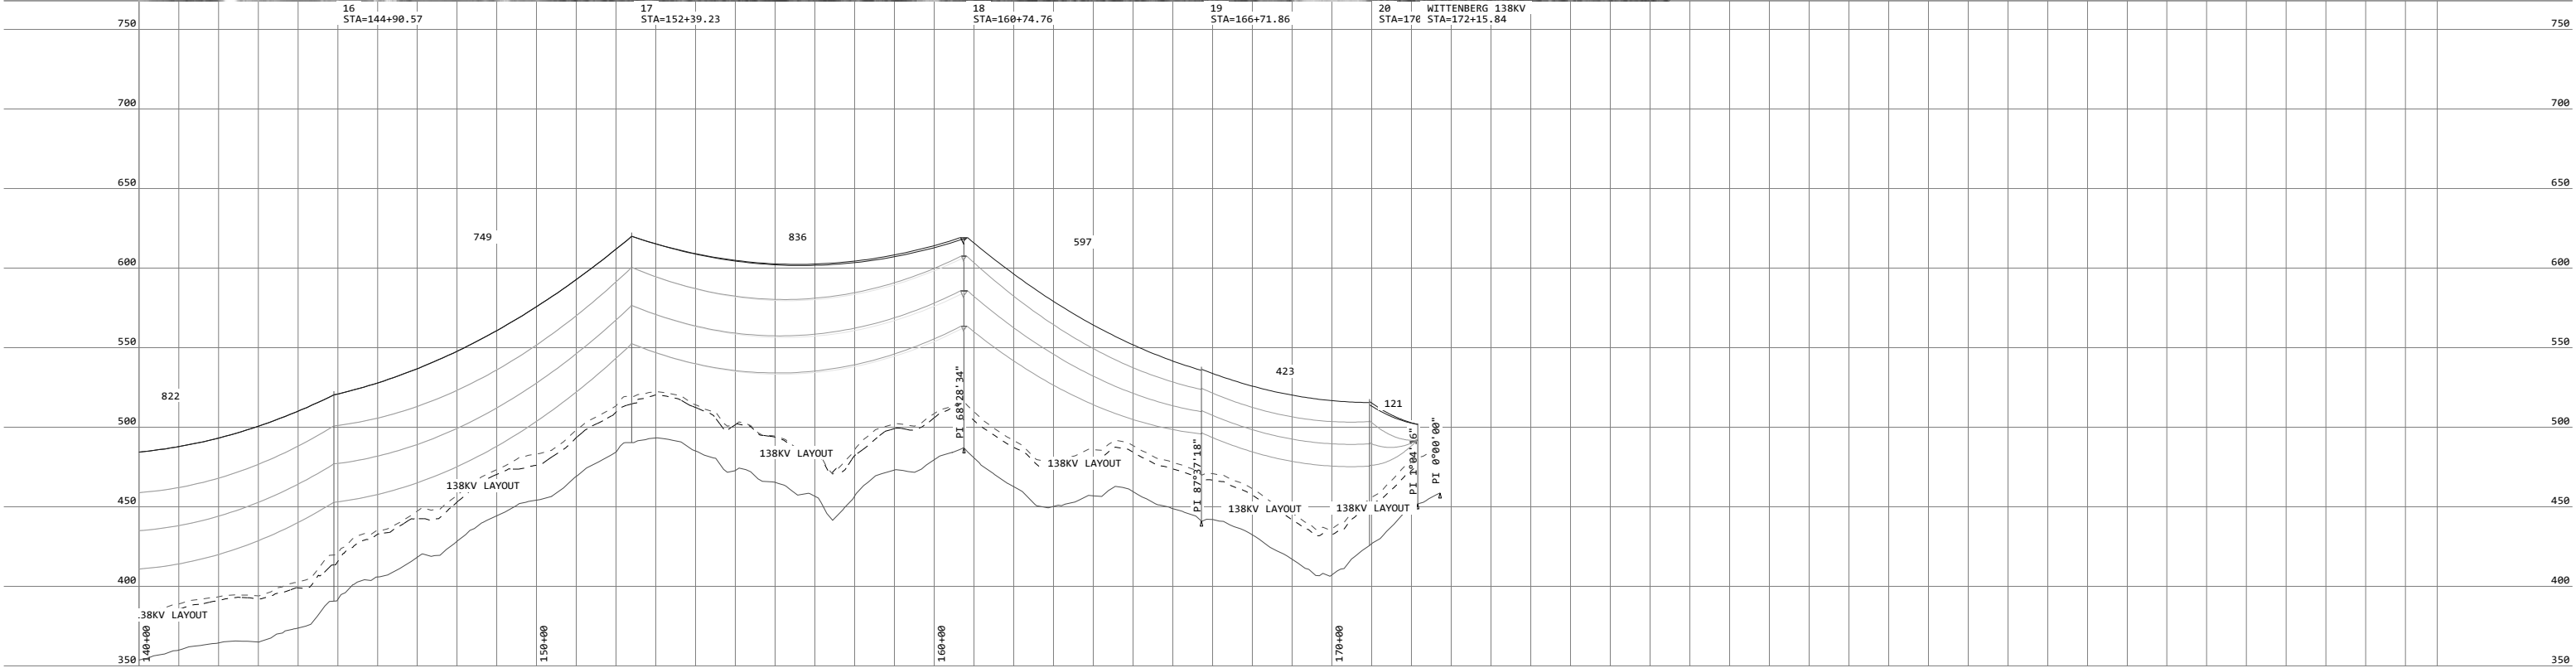

REV	DATE	DESCRIPTION	ENG	RVW	WIRE LEGEND		GROUND PROFILE LEGEND		SCALE		NORTH	THE RESPONSIBILITY OF THE UNDERSIGNED ENGINEER IS LIMITED TO THE DESIGN WORK SHOWN ON PROJECT DRAWINGS AND DOCUMENTS BEARING HIS/HER SEAL SIGNATURE OR INITIALS. HE/SHE DOES NOT HAVE THE AUTHORITY OVER THE PROJECT AS A WHOLE. THE UNDERSIGNED EXPRESSLY DISCLAIMS ANY RESPONSIBILITY FOR WORK DONE IN ANY SUBSEQUENT REVISIONS AND FOR ANY OTHER DOCUMENTS ASSOCIATED WITH THE PROJECT WHICH DO NOT BEAR HIS/HER SEAL, SIGNATURE OR INITIALS, OR ANY COMBINATION THEREOF.	AMEREN			PLAN & PROFILE TITLE		PLAN & PROFILE NUMBER	SHEET 3 OF 3
					— 60°F, FINAL		— CENTERLINE		200.0 FT. HORIZ. SCALE				REV	000AA	ENG RVW	PA	JENKINS - WITTENBERG - 1753		
					- - - - - MAXIMUM OPERATING TEMP		- - - - - RIGHT SIDE PROFILE		50.0 FT. VERT. SCALE				DATE	04/03/25		MSD	138KV TRANSMISSION LINE		
000AA	04/03/25	ISSUED FOR TESTIMONY	PA	MSD			- - - - - LEFT SIDE PROFILE										Schedule JDW-01		
							- - - - - CLEARANCE PROFILE												