



Exhibit No.: 1
Witness: Greg Elam
Type of Exhibit: Direct
Sponsor: Boulevard Brewing Company
Case No.: EC-2006-0332

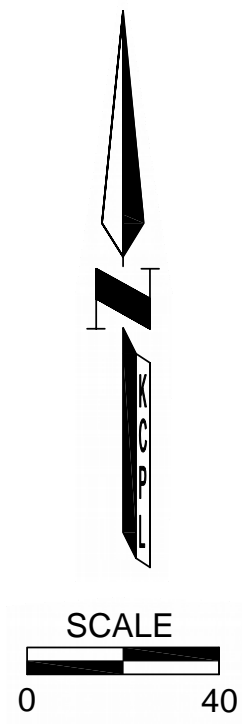

BOULEVARD BREWERY
PRELIMINARY--NOT FOR CONSTRUCTION

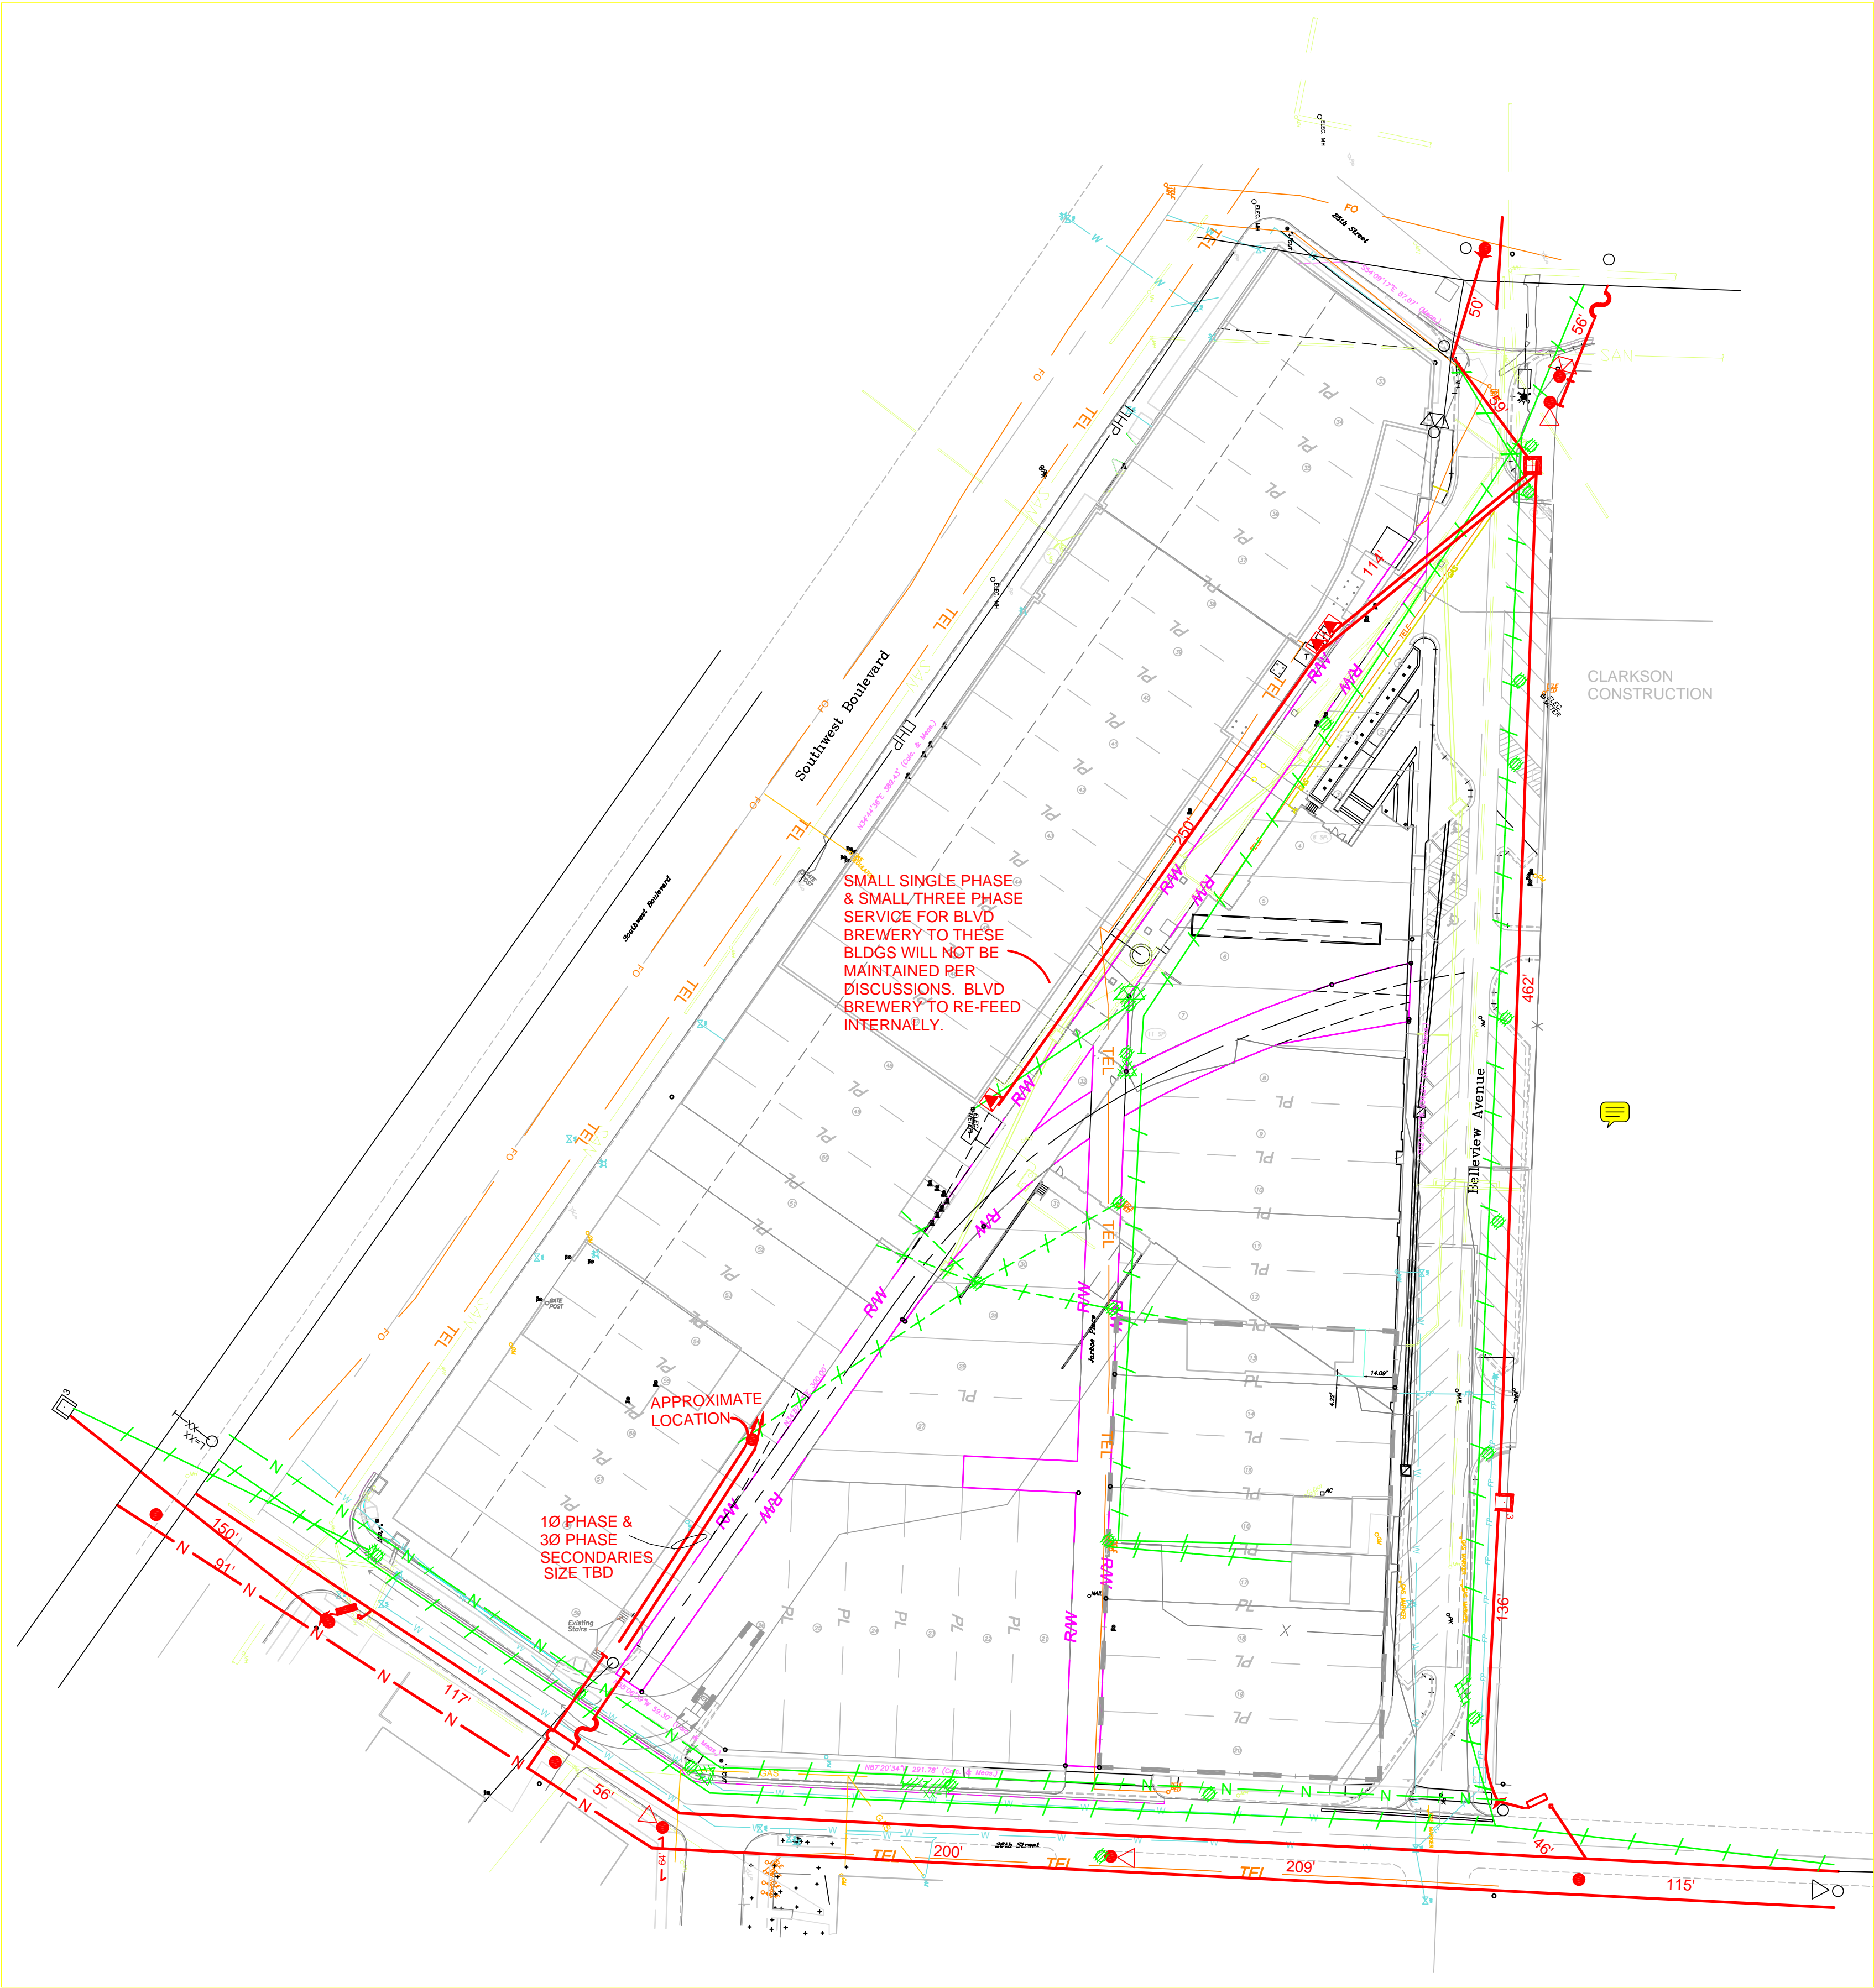

 MISSOURI ONE-CALL 1-800-344-7563 KANSAS ONE-CALL 1-800-344-7235	GENERAL CONTACTS		KCPL CONTACTS		SEC. _____ TWP. _____ RANGE _____ TAX DIST. _____		REV. _____ DATE _____ BY _____ CHECKED _____ APPROVED _____	
	SPONSOR: _____ OFFICE: _____ PROJECT DESIGNER: _____ OFFICE: _____		TITLE: BLVD BREWERY BACKGROUND ADDRESS: _____ CITY: _____ STATE: _____ COUNTY: _____		C.O. _____ DWG. FILE # _____ SEC. DIST. _____ CIRCUIT _____		DESIGNED BY: _____ REVIEWED BY: _____ DATE: _____	
_____ KV		JOB TYPE: _____		SHEET _____ OF _____		W.R. NO. _____		