



ELECTRICAL ONE-LINE DRAWING

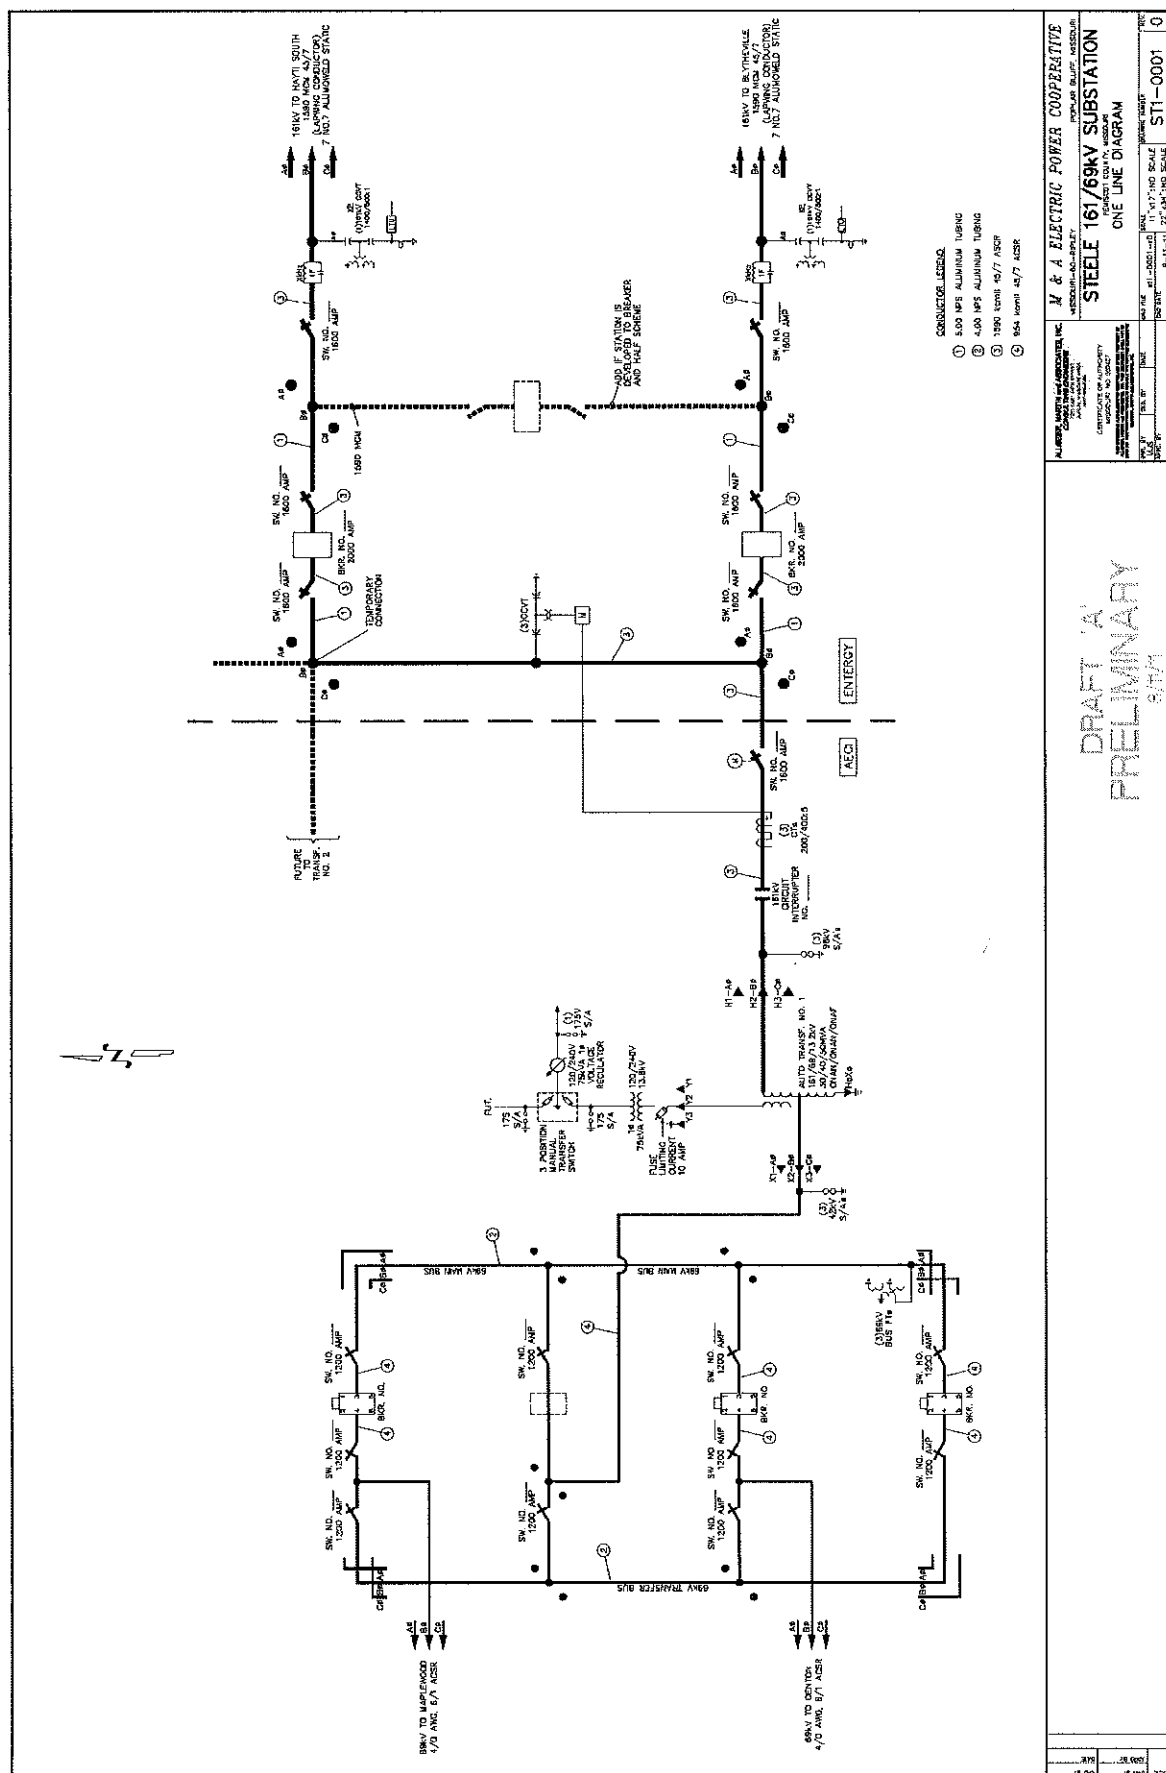

ENTERGY ARKANSAS, INC.

ELECTRICAL PROFILE DRAWING

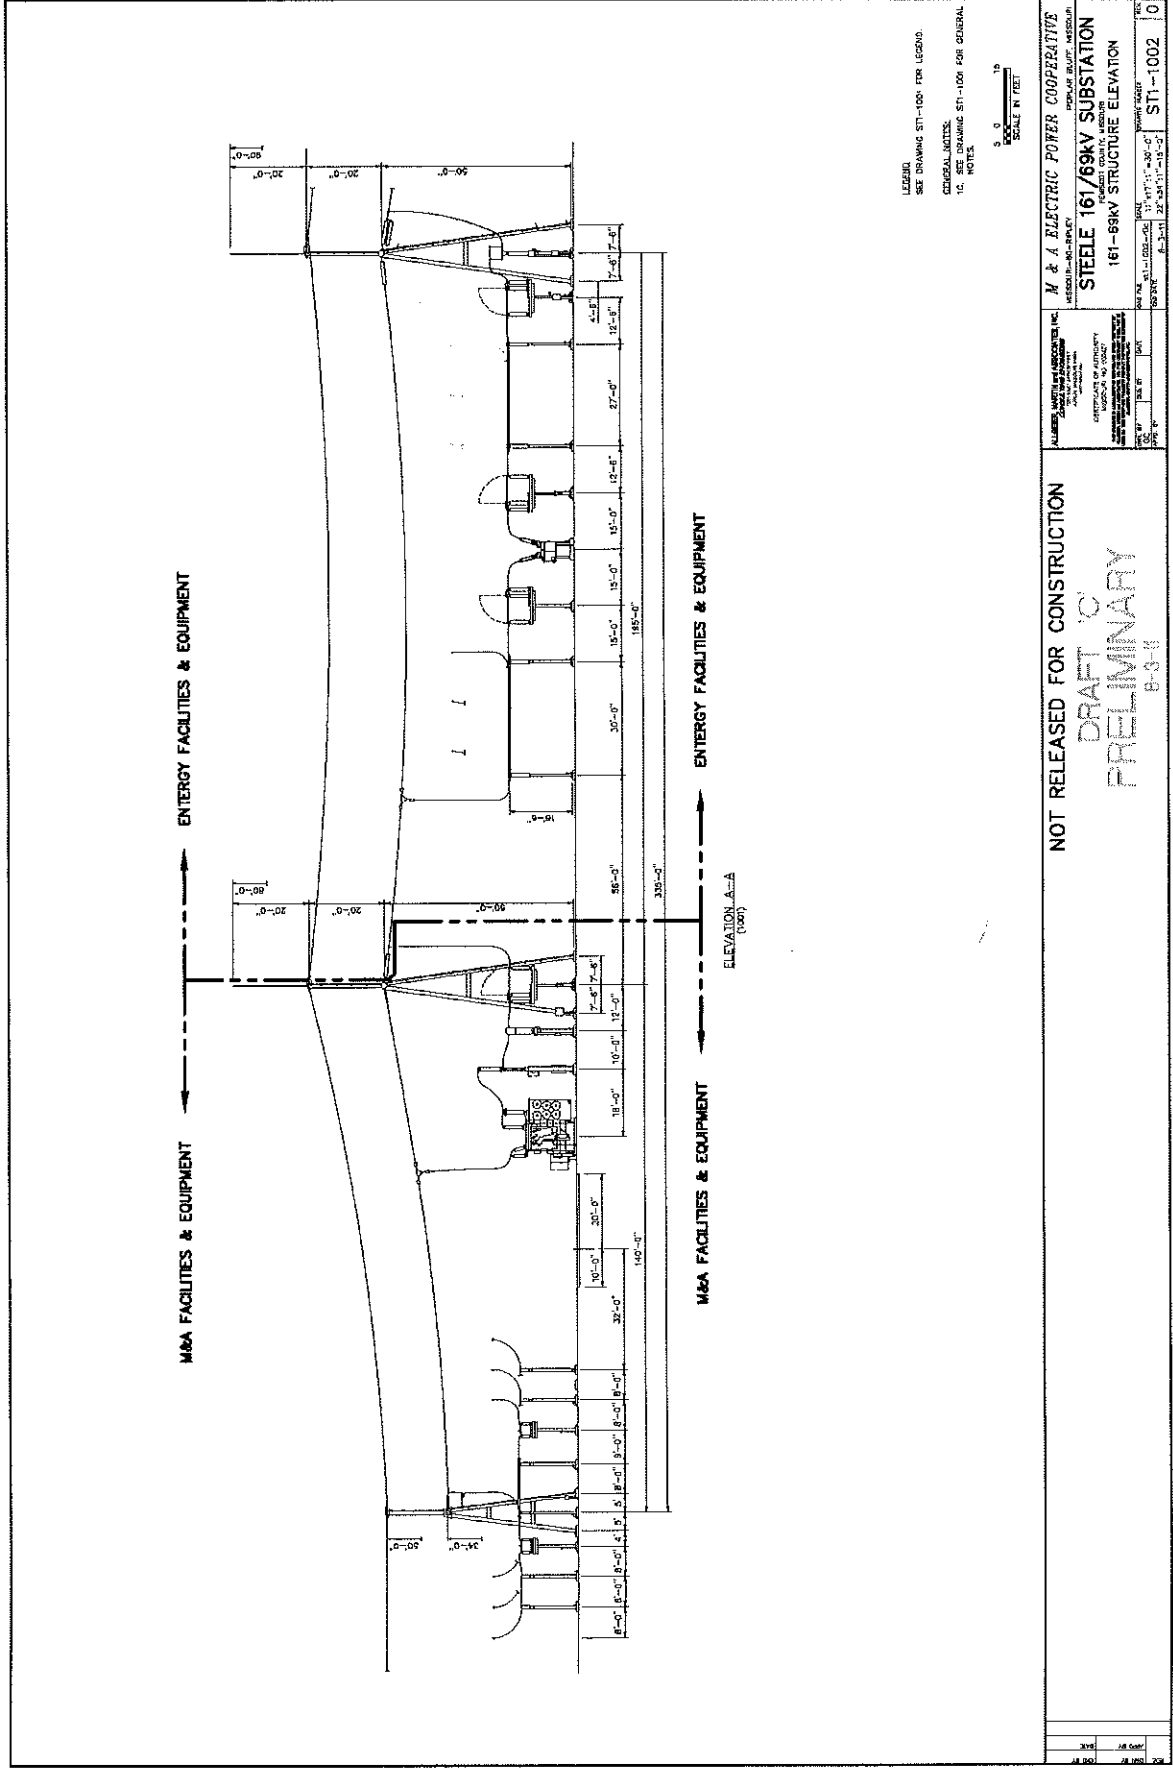

NOT RELEASED FOR CONSTRUCTION

DRAFT 'C'
PRELIMINARY
8-3-11

---	---------

ENTERGY ARKANSAS, INC.

SUBSTATION AND SITE LAYOUT

