



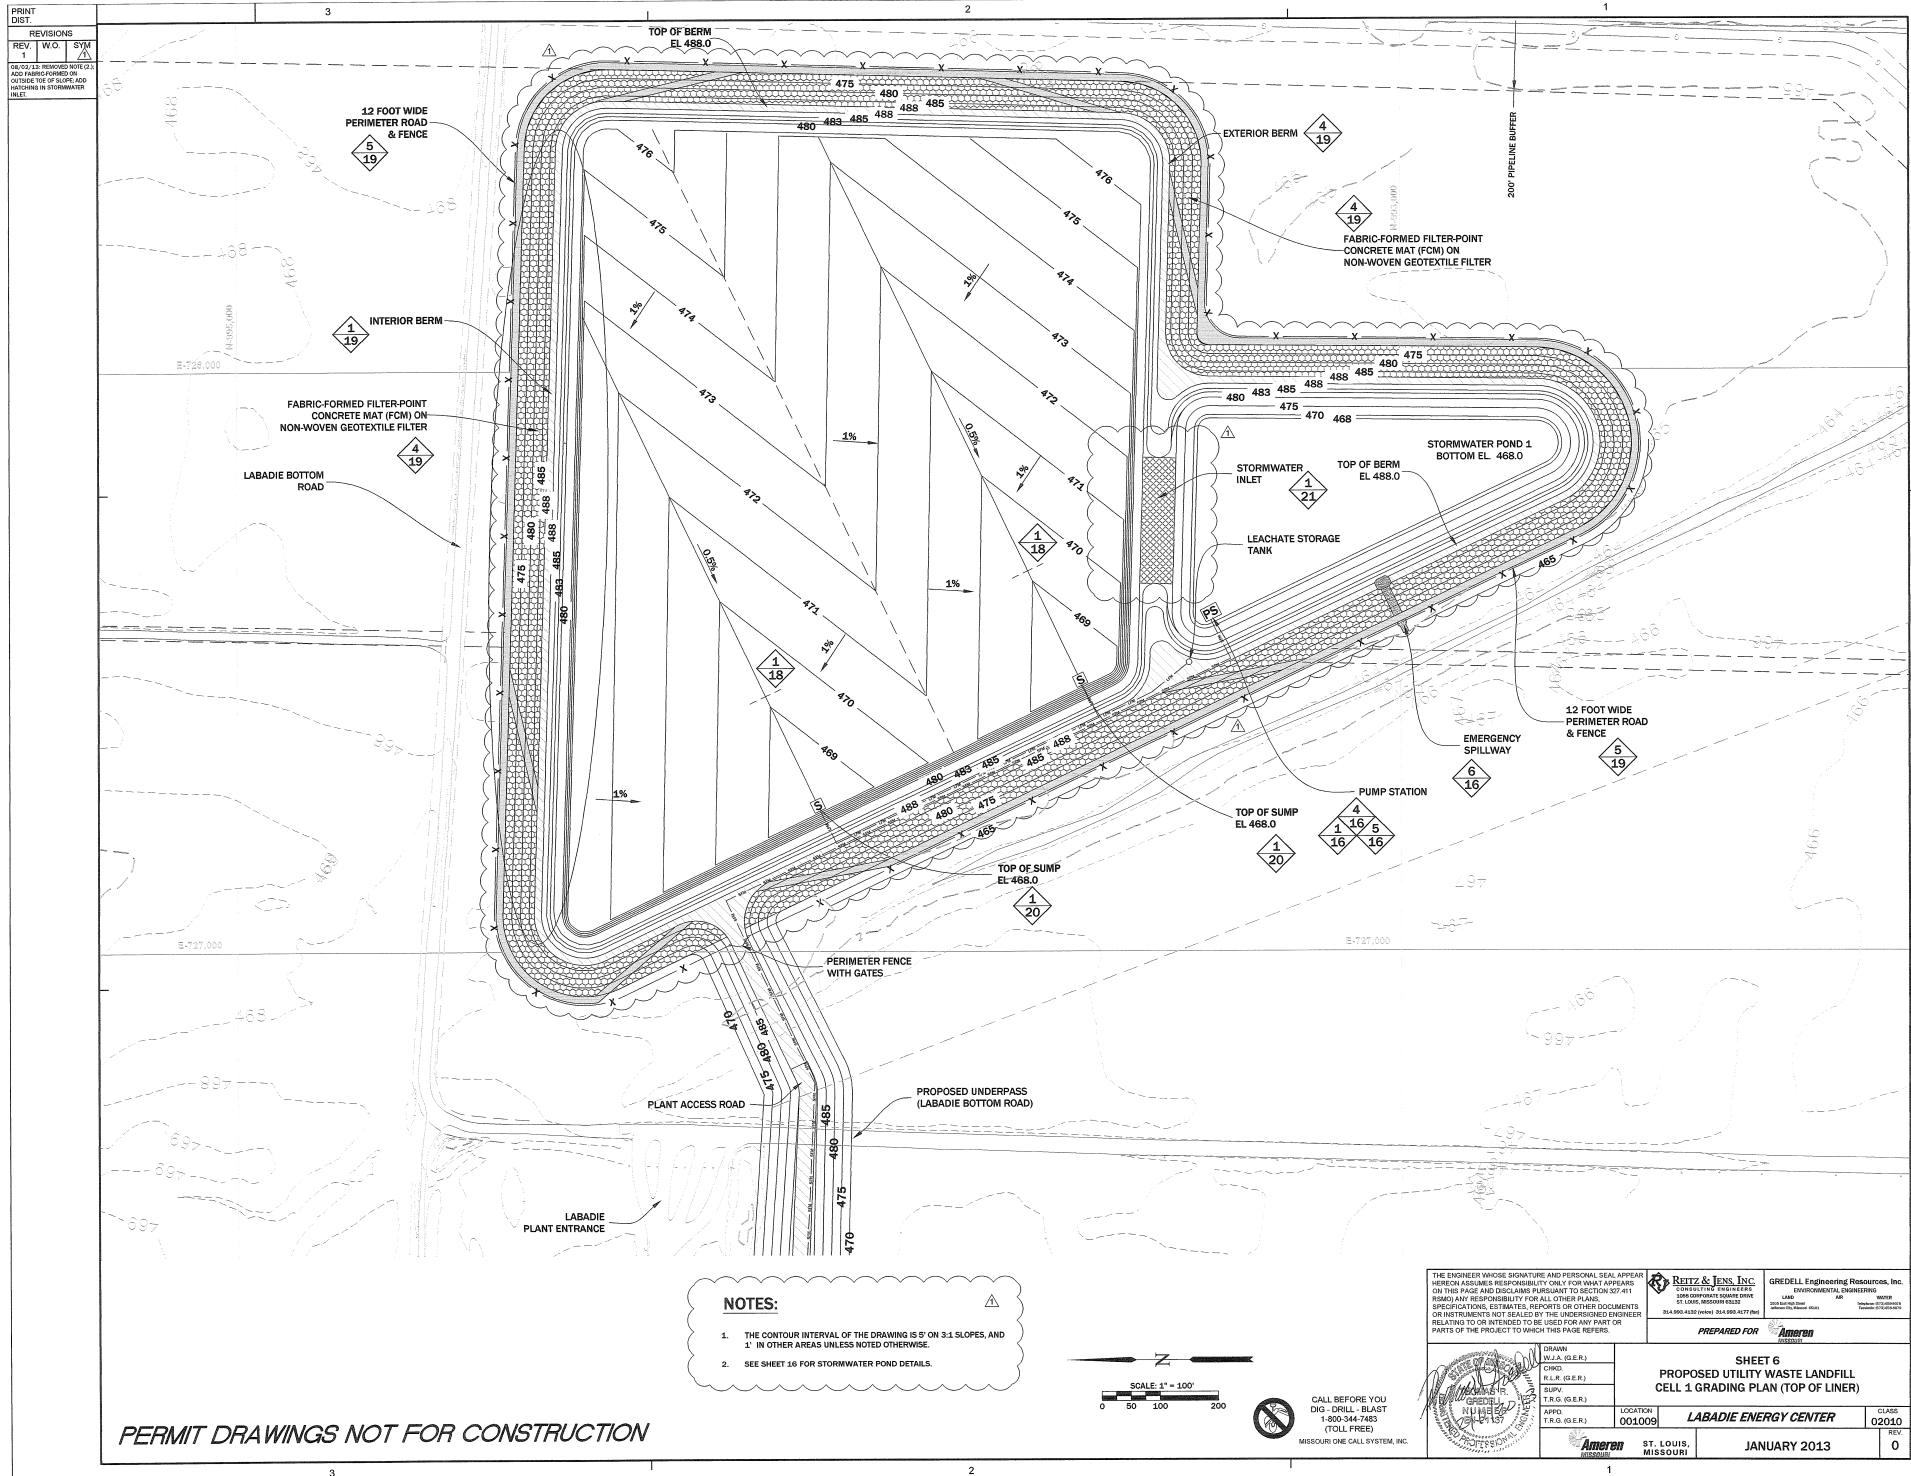

NOTES:

1. THE CONTOUR INTERVAL OF THE DRAWING IS 1' ON 3:1 SLOPES, AND 1' IN OTHER AREAS UNLESS NOTED OTHERWISE.
2. SEE SHEET 16 FOR STORMWATER POND DETAILS.

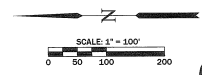

CALL BEFORE YOU
DIG - DRILL - BLAST
1-800-344-7483
(TOLL FREE)
MISSOURI ONE CALL SYSTEM, INC.

THE ENGINEER'S SIGNATURE AND PERSONAL SEAL APPEAR HEREON ASSUMES RESPONSIBILITY ONLY FOR WHAT APPEARS ON THIS PAGE AND DISCLAIMS PURSUANT TO SECTION 327.411, MISSOURI, ANY RESPONSIBILITY FOR ALL OTHER PLANS, SPECIFICATIONS, ESTIMATES, REPORTS OR OTHER DOCUMENTS OR INSTRUMENTS NOT SEALED BY THE UNDERSIGNED ENGINEER RELATING TO OR INTENDED TO BE USED FOR ANY PART OR PARTS OF THE PROJECT TO WHICH THIS PAGE REFERS.		REITZ & TENS, INC. CONSULTING ENGINEER 1000 COUNTRY CENTER DRIVE ST. LOUIS, MISSOURI 63103 314.990.4330 (PHONE) 314.990.4377 (FAX)		GREDELL Engineering Resources, Inc. ENVIRONMENTAL ENGINEERING 1000 COUNTRY CENTER DRIVE ST. LOUIS, MISSOURI 63103 314.990.4330 (PHONE) 314.990.4377 (FAX)	
DRAWN W.J.A. (S.E.) CHKD R.L.R. (S.E.) SUPV T.R.D. (S.E.) APPR T.R.D. (S.E.)		LOCATION 001009 LABADIE ENERGY CENTER		CLASS 02010 REV 0	
ST. LOUIS, MISSOURI		JANUARY 2013			