

Missouri-American Water Company
Name of Issuing Corporation

For

St. Louis County, Missouri
Community, Town or City

For the following sheets see P.S.C. MO No. 13

- AP 1.0
- AP 2.0
- AP 2.1
- AP 2.2
- AP 2.3
- AP 3.0
- AP 4.0
- AP 5.0
- AP 5.1
- AP 5.2
- AP 6.0
- AP 6.1
- AP 7.0
- AP 7.1
- AP 7.2
- AP 8.0
- AP 8.1
- AP 8.2
- AP 9.0
- AP 10.0
- AP 10.1
- AP 10.2

+
+
+
+
+
+
+
+
+
+
+
+
+
+
+
+
+
+
+
+
+
+
+
+

* Indicates new rate or text
+ Indicates change

DATE OF ISSUE: August 26, 2011

DATE OF EFFECTIVE: ~~October 31, 2011~~
October 15, 2011

ISSUED BY: Frank Kartmann, President
727 Craig Road, St. Louis, MO 63141


CANCELLED
March 20, 2012
Missouri Public
Service Commission
WR-2011-0337

FILED
Missouri Public
Service Commission
JW-2012-0088

TYPICAL CROSS-SECTION - DOMESTIC WATER SERVICE LINE
 (RESIDENTIAL OR COMMERCIAL PREMISES)

RECEIVED
 APR 20 1998

MO. PUBLIC SERVICE COMM

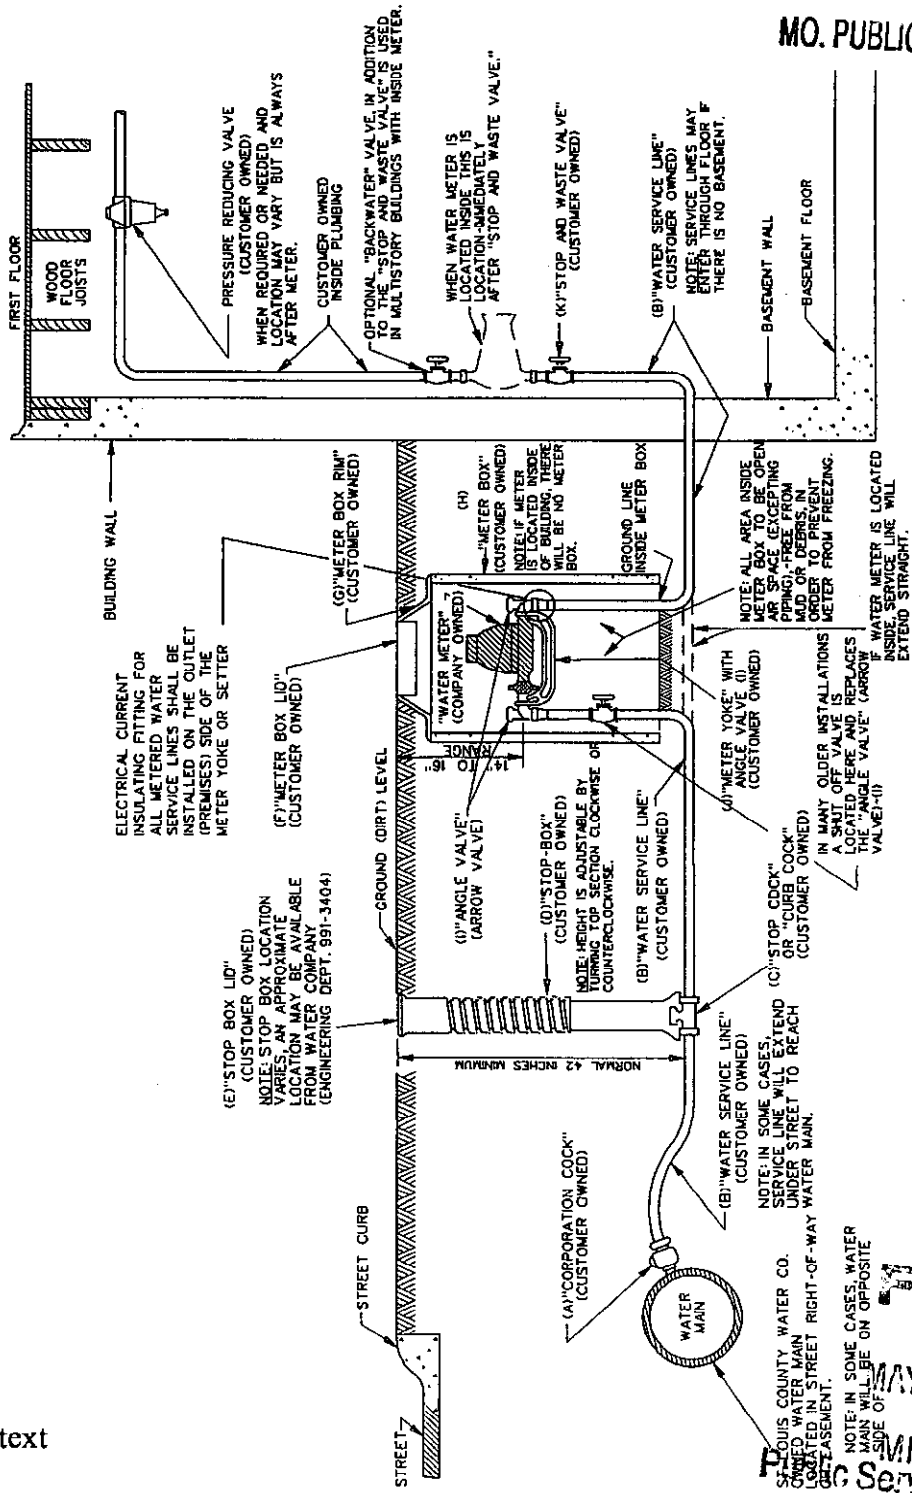

CANCELLED
 October 15, 2011
 Missouri Public
 Service Commission
 JW-2012-0088

*Indicates new rate or text
 +Indicates change

FILED
 MAY 20 1998
 MISSOURI
 Public Service Commission

ST. LOUIS COUNTY WATER COMPANY For ST. LOUIS COUNTY, MISSOURI

TYPICAL CROSS-SECTION - DOMESTIC WATER SERVICE LINE
(RESIDENTIAL OR COMMERCIAL PREMISES)

RECEIVED

MAR 2 1992

MISSOURI
Public Service Commission

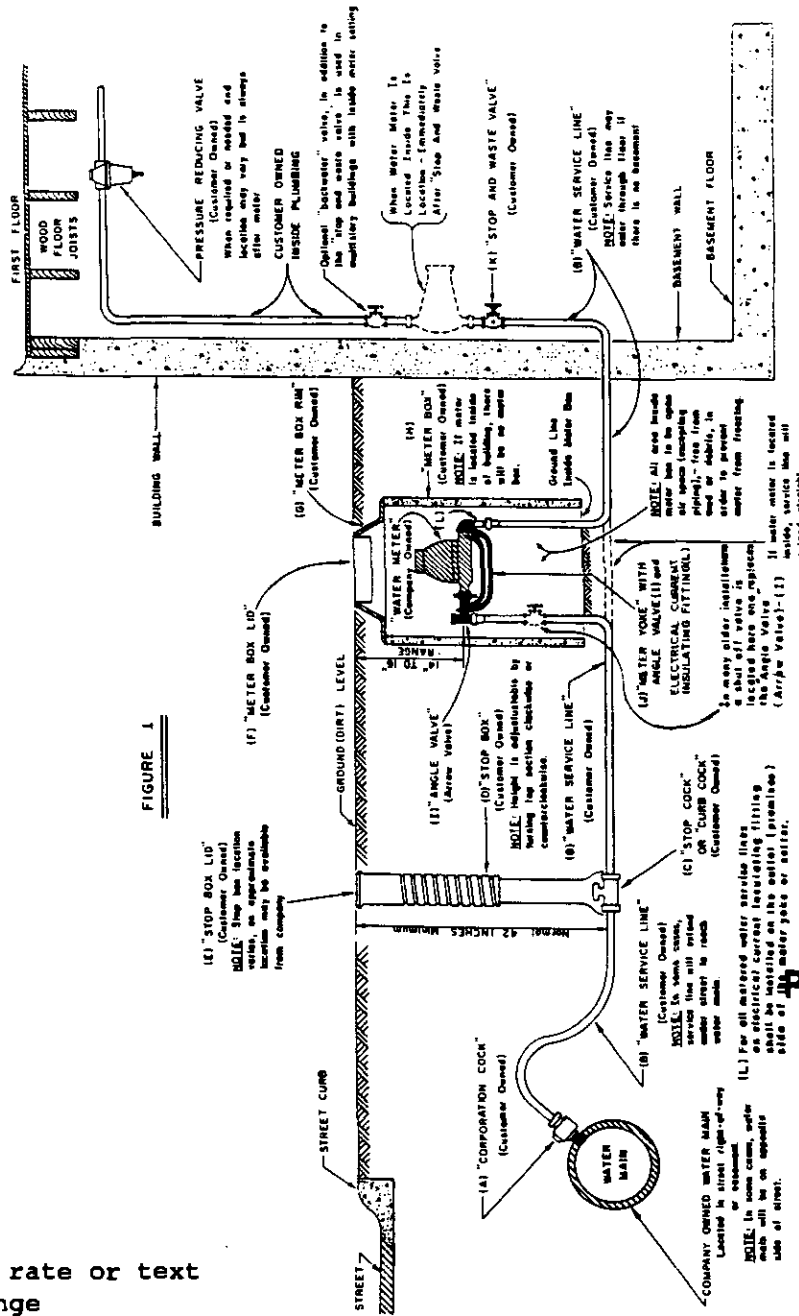


FIGURE 1

*Indicates new rate or text
+Indicates change

CANCELLED

MAY 20 1998

By 3rd RD #AP.1.0
Public Service Commission
MISSOURI

FILED

APR 2 1992

MO. PUBLIC SERVICE COMM

DATE OF ISSUE March 3, 1992 DATE EFFECTIVE April 2, 1992

ISSUED BY T. L. Reeder, V.P., Admin., 535 N. New Ballas Rd., St. Louis, MO 63141

ST. LOUIS COUNTY WATER COMPANY For ST. LOUIS COUNTY, MISSOURI

RECEIVED

MAR 2 1989

TYPICAL CROSS-SECTION - DOMESTIC WATER SERVICE LINE
(RESIDENTIAL OR COMMERCIAL PREMISES) MISSOURI
Public Service Commission

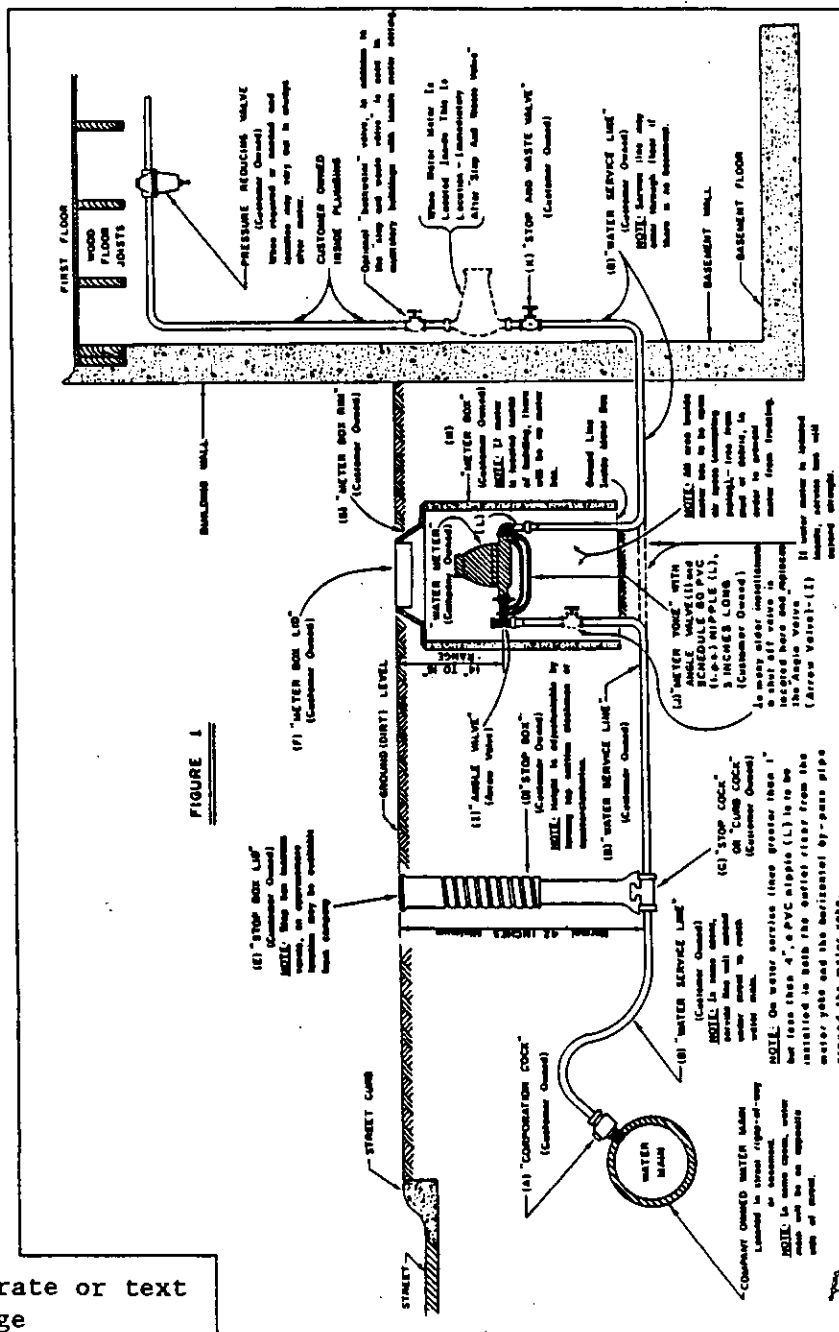


FIGURE 1

*Indicates new rate or text
+Indicates change

CANCELLED

APR 2 1992

By *2nd RS* APL.0
Public Service Commission
MISSOURI

FILED

APR 5 1989

Public Service Commission


DATE OF ISSUE March 6, 1989 DATE EFFECTIVE April 5, 1989

ISSUED BY *T. L. Reeder* V.P., Admin., 535 N. New Ballas Rd., St. Louis, MO 63141

ST. LOUIS COUNTY WATER COMPANY
Name of Issuing Corporation

For ST. LOUIS COUNTY, MISSOURI
Community, Town or City

TYPICAL CROSS-SECTION - DOMESTIC WATER SERVICE LINE
(RESIDENTIAL OR COMMERCIAL PREMISES)

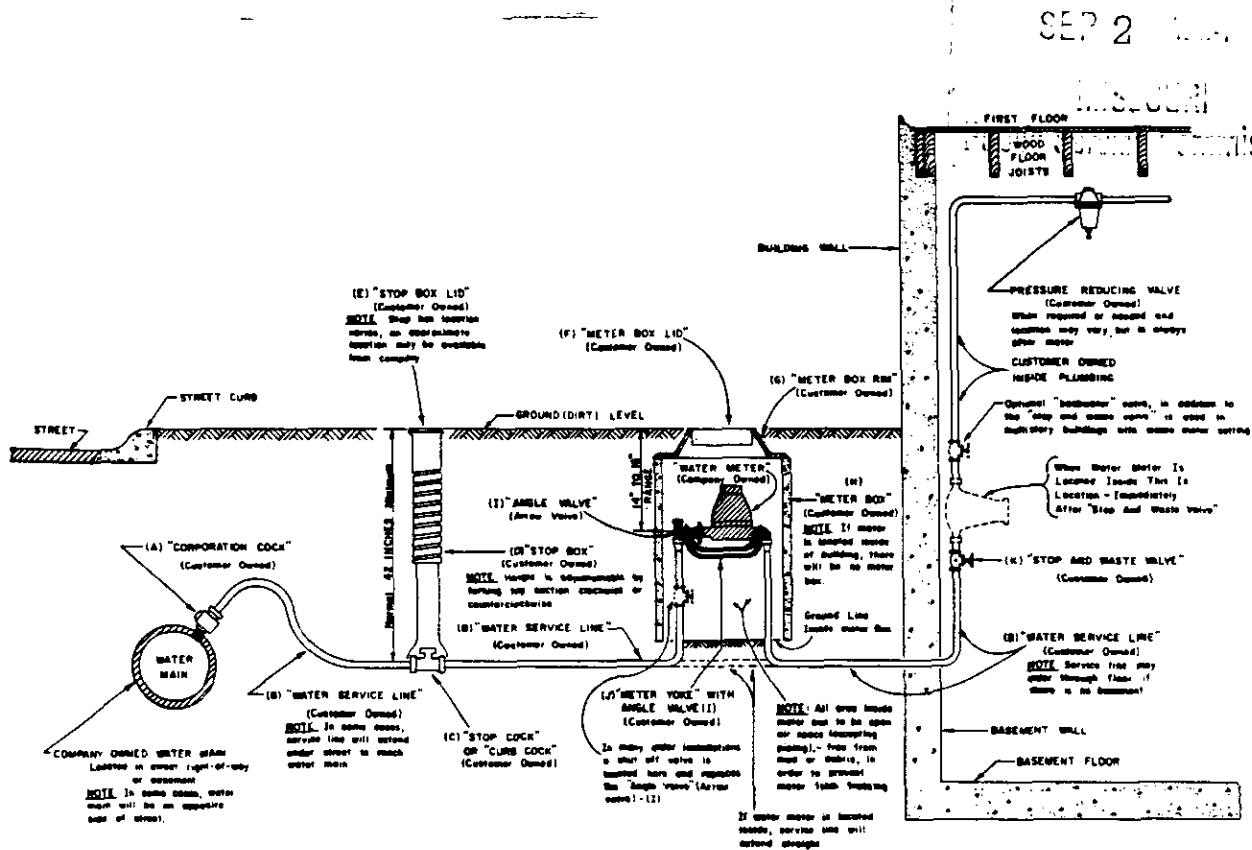

CANCELLED

APR 5 1989

BY R.S. #APL.0
Public Service Commission
MISSOURI

FILED

OCT 24 1984

Public Service Commission

*Indicates new rate or text
+Indicates change

DATE OF ISSUE SEP 24 1984
month day year

DATE EFFECTIVE OCT 24 1984
month day year

ISSUED BY H.E. Mollman H.E. Mollman, V.P. Comp.; 535 N. New Ballas Rd., St. Louis, MO 63141
name of officer title address

FORM NO. 13

P.S.C.MO.No. 6

Original
~~Original~~
Original
Revised

SHEET No. AP2.0



Cancelling P.S.C.MO.No.

SHEET No.

ST. LOUIS COUNTY WATER COMPANY
Name of Issuing Corporation

For ST. LOUIS COUNTY, MISSOURI
Community, Town or City

INSTALLATION REQUIREMENT FOR WATER SERVICE LINE - COMPANY MAIN PARALLEL TO STREET - PARALLEL TO FACE OF PREMISES

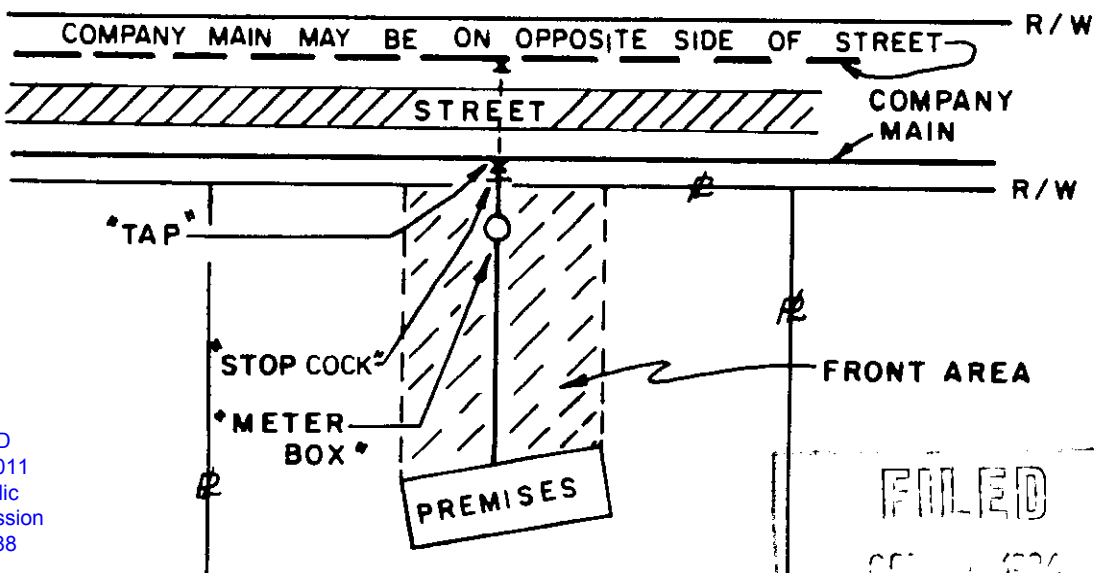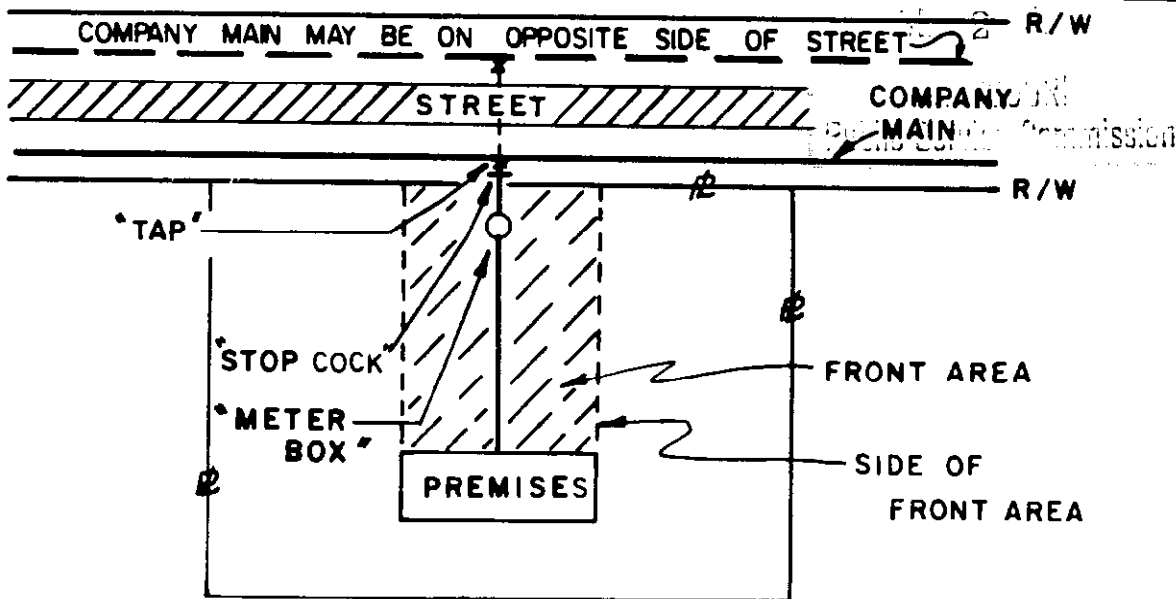

CANCELLED
October 15, 2011
Missouri Public
Service Commission
JW-2012-0088

FILED
OCT 24 1984

*Indicates new rate or text
+Indicates change

DATE OF ISSUE SEP 24 1984 DATE EFFECTIVE OCT 24 1984
 month day year month day year
 ISSUED BY H. E. Mollman, V.P., Comp.; 535 N. New Ballas Rd., St. Louis, MO 63141
 name of officer title address

Original
~~Revised~~
Original
Revised



ST. LOUIS COUNTY WATER COMPANY

For ST. LOUIS COUNTY, MISSOURI

Name of Issuing Corporation

Community, Town or City

INSTALLATION REQUIREMENT FOR WATER SERVICE LINE - COMPANY MAIN
PARALLEL TO STREET - PARALLEL TO FACE OF PREMISES

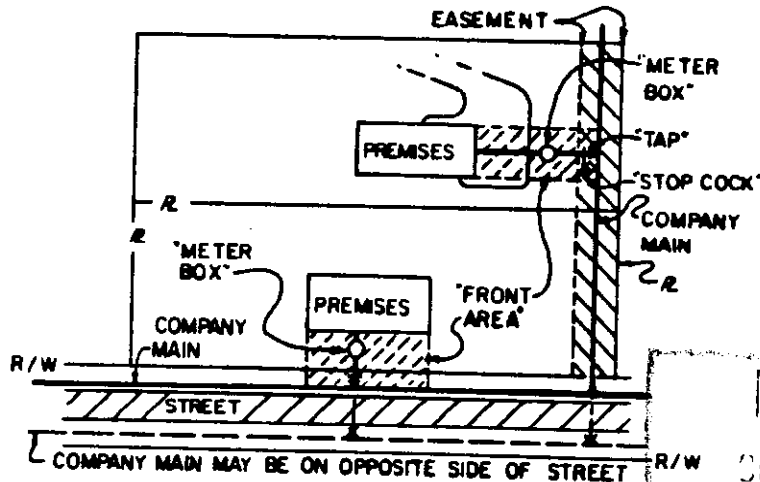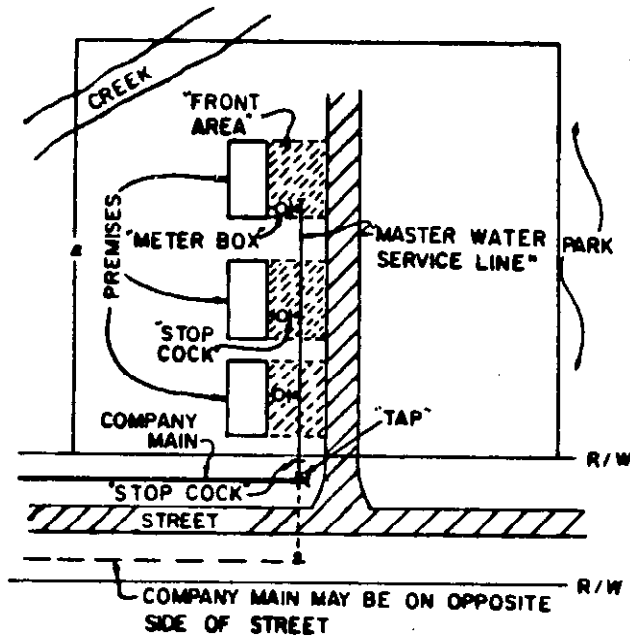

SEP 2 1984
MISSOURI
Public Service Commission

FILED
OCT 24 1984
Public Service Commission

CANCELLED
October 15, 2011
Missouri Public
Service Commission
JV-2012-0088

*Indicates new rate or text
+Indicates change

DATE OF ISSUE SEP 24 1984

DATE EFFECTIVE OCT 24 1984

ISSUED BY H. E. McMan, V.P., Comp.; 535 N. New Ballas Rd., St. Louis, MO 63141
name of officer title address

FORM NO. 13

P.S.C.MO.No. 6

Original
~~Stock~~
Original
Revised

SHEET No. AP2.2

Cancelling P.S.C.MO.No. _____

SHEET No. _____

ST. LOUIS COUNTY WATER COMPANY

For ST. LOUIS COUNTY, MISSOURI


Name of Issuing Corporation

Community, Town or City

INSTALLATION REQUIREMENT FOR WATER SERVICE LINE - **COMPANY MAIN NOT RECEIVED**
PARALLEL TO FACE OF PREMISES

SEP 2 1984

Public Service Commission

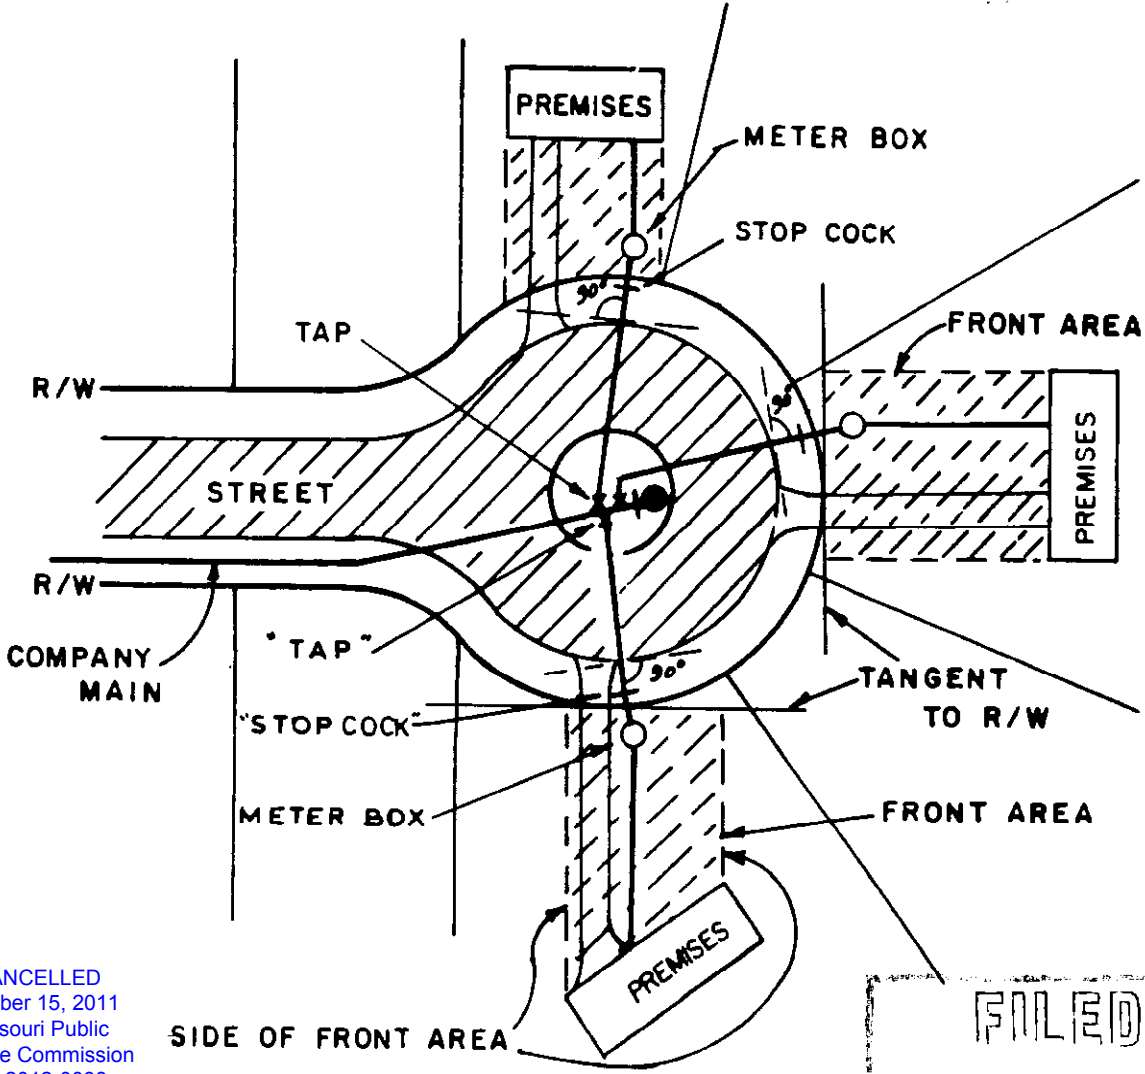

CANCELLED
October 15, 2011
Missouri Public
Service Commission
JW-2012-0088

*Indicates new rate or text
+Indicates change

FILED
OCT 24 1984
Public Service Commission

DATE OF ISSUE SEP 24 1984
month day year

DATE EFFECTIVE OCT 24 1984
month day year

ISSUED BY H. E. McManis, V.P., Comp.; 535 N. New Ballas Rd., St. Louis, MO 63141
name of officer title address

FORM NO. 13

P.S.C.MO.No. 6

{Original
~~Revised~~
{Original
Revised

SHEET No. AP2.3

Cancelling P.S.C.MO.No. _____

SHEET No. _____

ST. LOUIS COUNTY WATER COMPANY
Name of Issuing Corporation


For

ST. LOUIS COUNTY, MISSOURI
Community, Town or City

INSTALLATION REQUIREMENT FOR WATER SERVICE LINE - COMPANY MAIN NOT PARALLEL TO STREET - NOT PARALLEL TO FACE OF PREMISES

SEP 2

MISSOURI
Public Service Commission

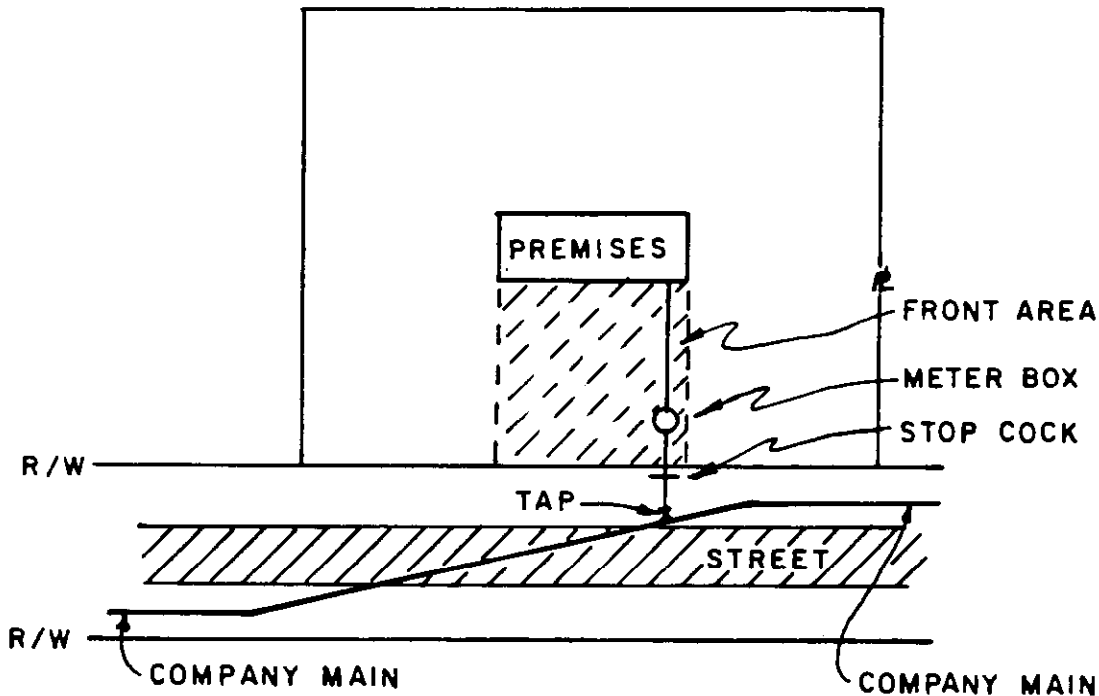

CANCELLED
October 15, 2011
Missouri Public
Service Commission
JW-2012-0088

*Indicates new rate or text
+Indicates change

FILED
OCT 24 1984
Public Service Commission

DATE OF ISSUE SEP 24 1984

DATE EFFECTIVE OCT 24 1984

month day year

month day year

ISSUED BY

H. E. Meylman, V.P., Comp.; 535 N. New Ballas Rd., St. Louis, MO 63141

name of officer

title


address

ST. LOUIS COUNTY WATER COMPANY
Name of Issuing Corporation

For

ST. LOUIS COUNTY, MISSOURI
Community, Town or City

MAIN EXTENSION TERMINATION
NEW STREETS (EASEMENTS) - MULTI-LOT RESIDENTIAL SUBDIVISION **RECEIVED**

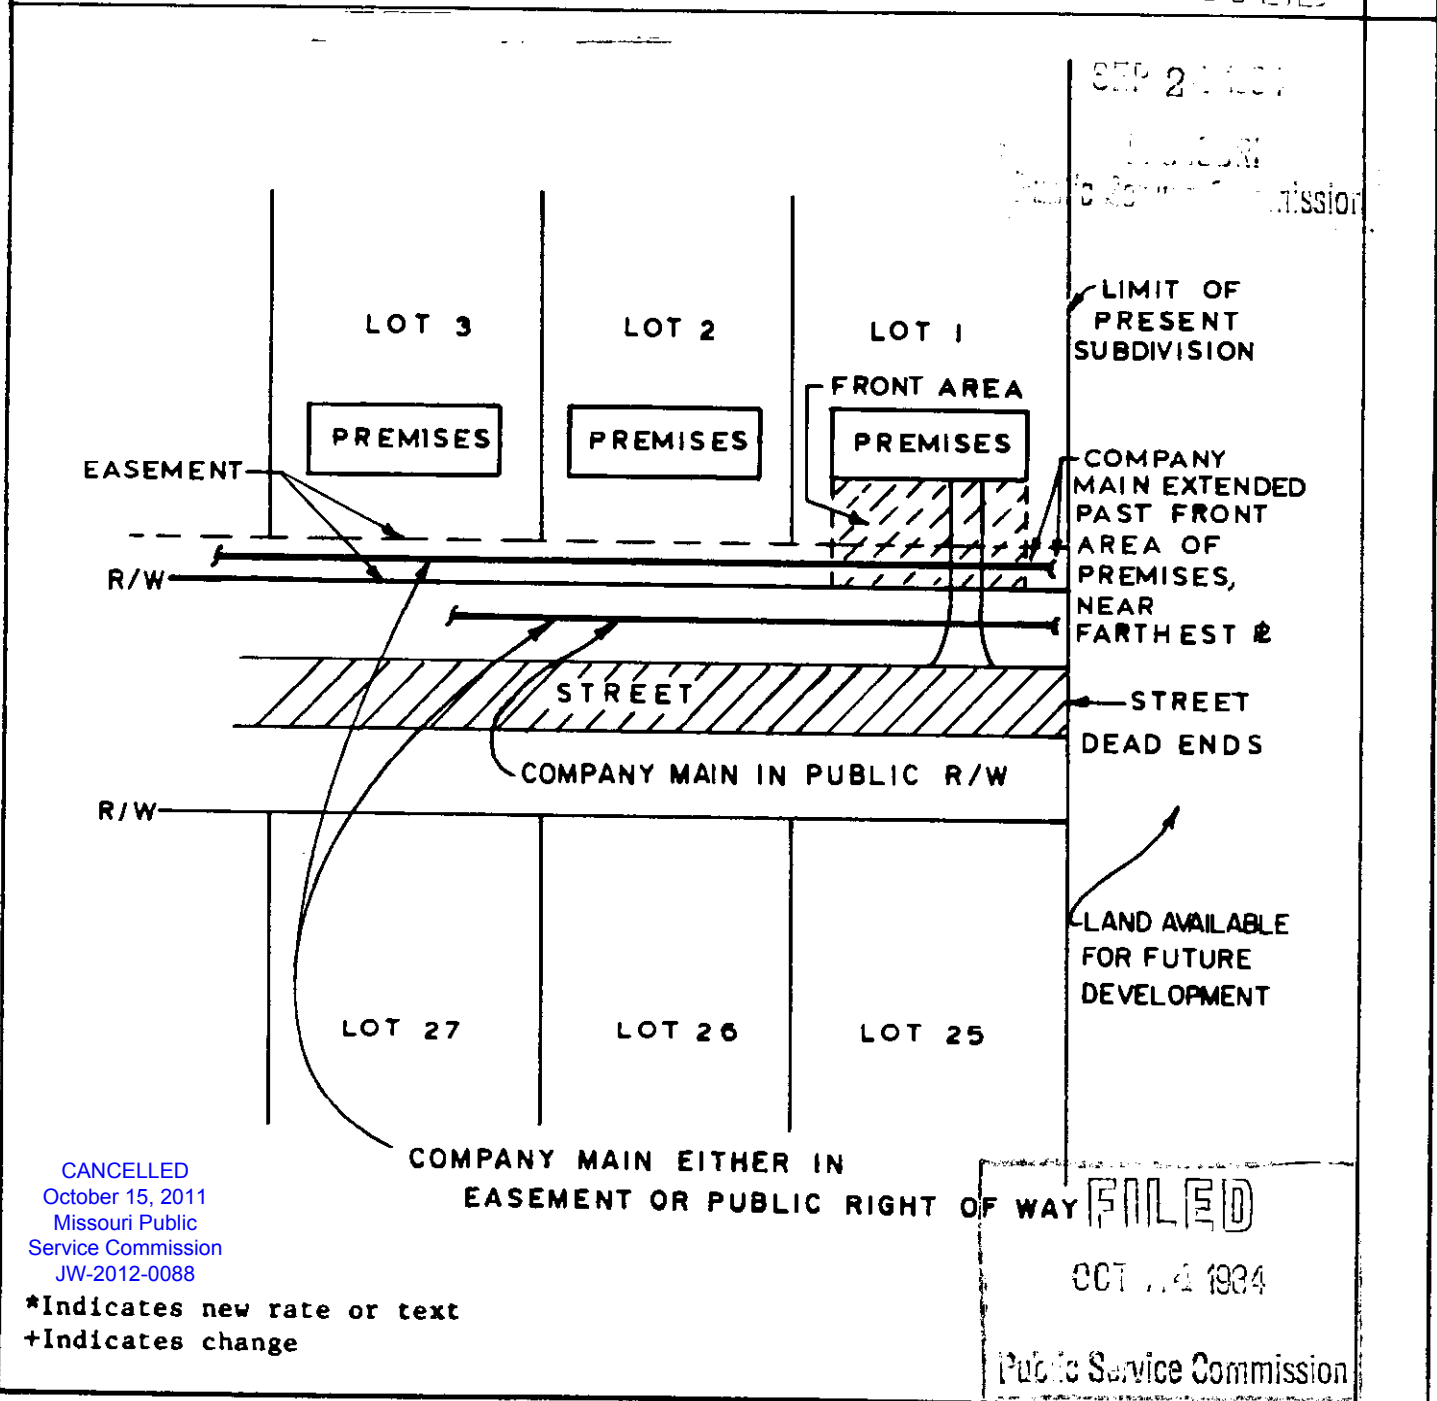

CANCELLED
October 15, 2011
Missouri Public
Service Commission
JW-2012-0088

*Indicates new rate or text
+Indicates change

COMPANY MAIN EITHER IN
EASEMENT OR PUBLIC RIGHT OF WAY

DATE OF ISSUE SEP 24 1984

DATE EFFECTIVE OCT 24 1984

ISSUED BY H. B. Neffman, V.P., Comp.; 535 N. New Ballas Rd., St. Louis, MO 63141
name of officer title address

FORM NO. 13

P.S.C.MO.No. 6

Original
~~XXXXXXXX~~
Original
Revised

SHEET No. AP4.0

Cancelling P.S.C.MO.No.


SHEET No.

ST. LOUIS COUNTY WATER COMPANY
Name of Issuing Corporation

For

ST. LOUIS COUNTY, MISSOURI
Community, Town or City

MAIN EXTENSION TERMINATION
EXISTING STREET (EASEMENT) - WATER SERVICE LINE TO INDIVIDUAL PREMISES

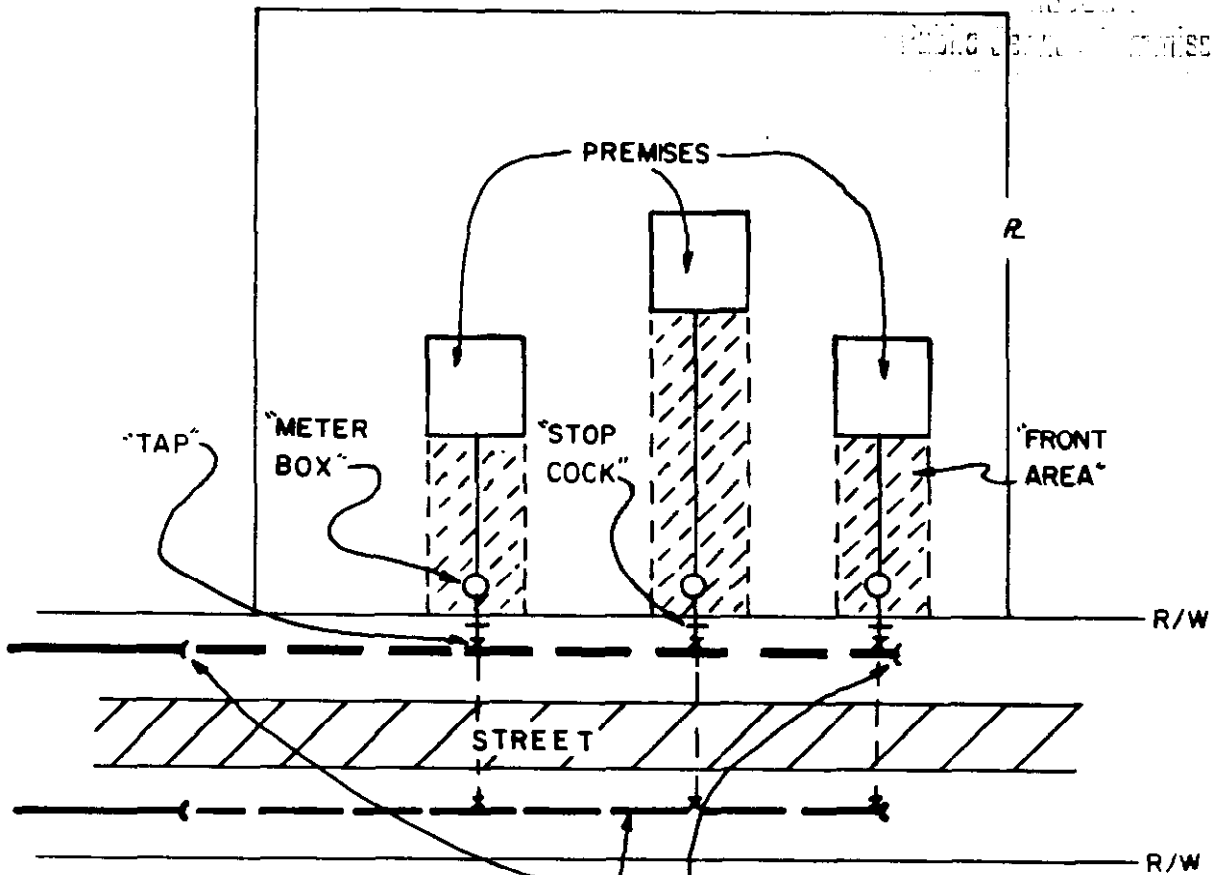

COMPANY MAIN MAY BE ON
OPPOSITE SIDE OF STREET

REQUIRED COMPANY MAIN
EXTENSION - TO TERMINATE
OPPOSITE FRONT AREA OF
FARTHEST PREMISE TO BE
SERVED

CANCELLED
October 15, 2011
Missouri Public
Service Commission
JW-2012-0088

*Indicates new rate or text
+Indicates change

FILED
OCT 24 1984
Public Service Commission

DATE OF ISSUE SEP 24 1984

DATE EFFECTIVE OCT 24 1984

ISSUED BY H. E. Nolan, V.P., Comp.;
name of officer

535 N. New Ballas Rd., St. Louis, MO 63141
title address

FORM NO. 13

P.S.C.MO.No. 6

Original
00070504
Original
Revised

SHEET No. AP5.0

Cancelling P.S.C.MO.No. _____

SHEET No. _____

ST. LOUIS COUNTY WATER COMPANY
Name of Issuing Corporation

For


ST. LOUIS COUNTY, MISSOURI
Community, Town or City

INSTALLATION REQUIREMENT - MASTER WATER SERVICE LINE

RECEIVED

SEP 24 1984

Public Service Commission

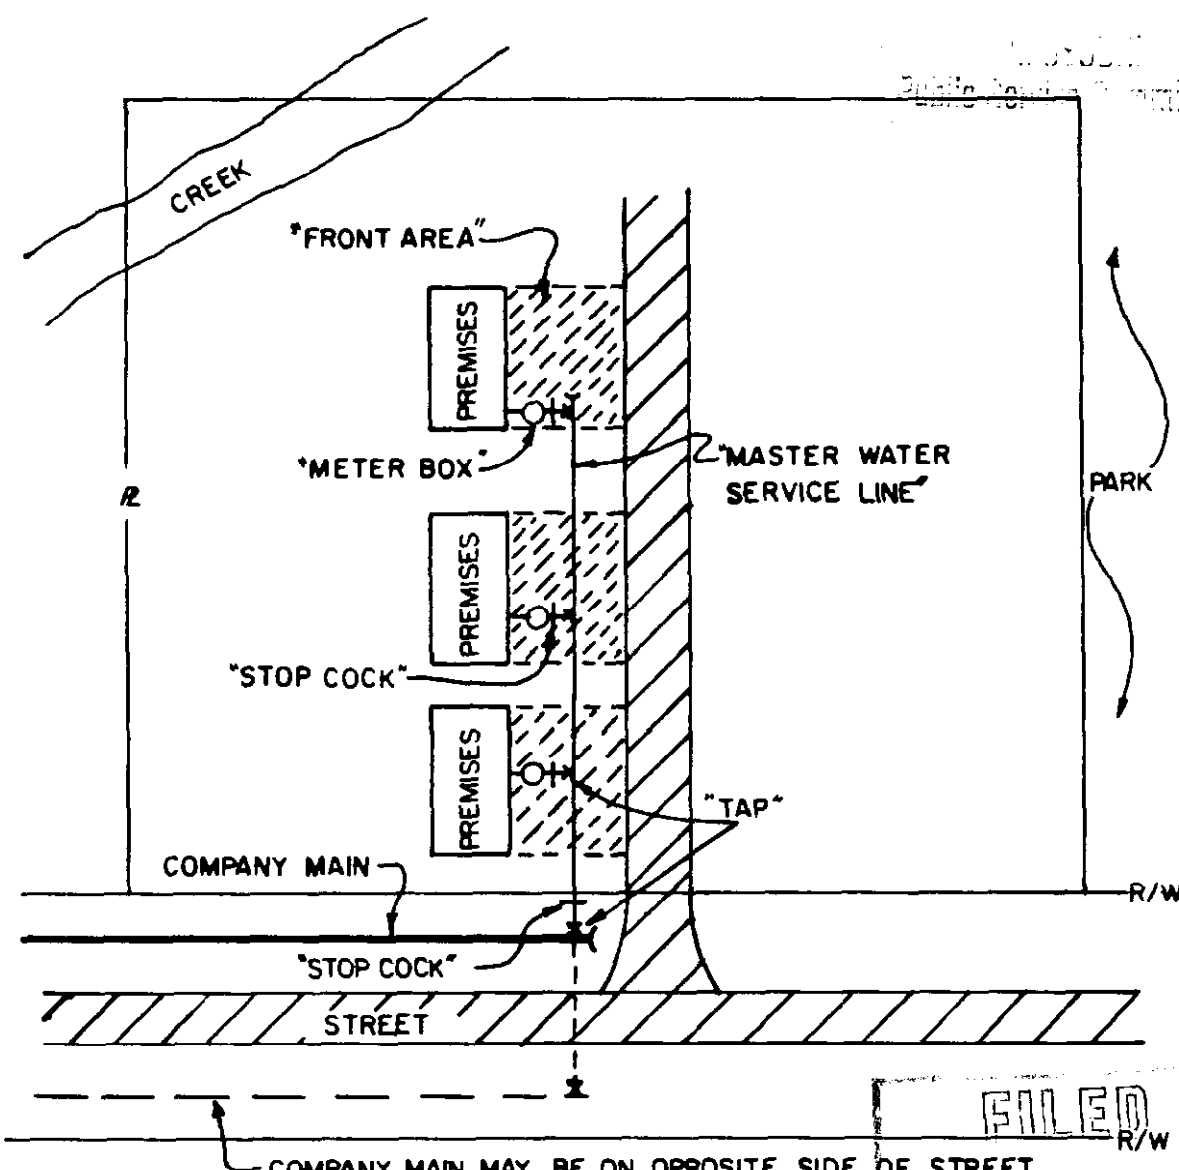

*Indicates new rate or text
+Indicates change

FILED
R/W
OCT 24 1984
Public Service Commission

DATE OF ISSUE SEP 24 1984

DATE EFFECTIVE OCT 24 1984

ISSUED BY H. E. Waldman, V.P., Comp.; 535 N. New Ballas Rd., St. Louis, MO 63141
name of officer title address

ST. LOUIS COUNTY WATER COMPANY
Name of Issuing Corporation

For

ST. LOUIS COUNTY, MISSOURI
Community, Town or City


INSTALLATION REQUIREMENT - MASTER WATER SERVICE LINE

see Aule 12.8

RECEIVED

SEP 24 1984

Public Service Commission

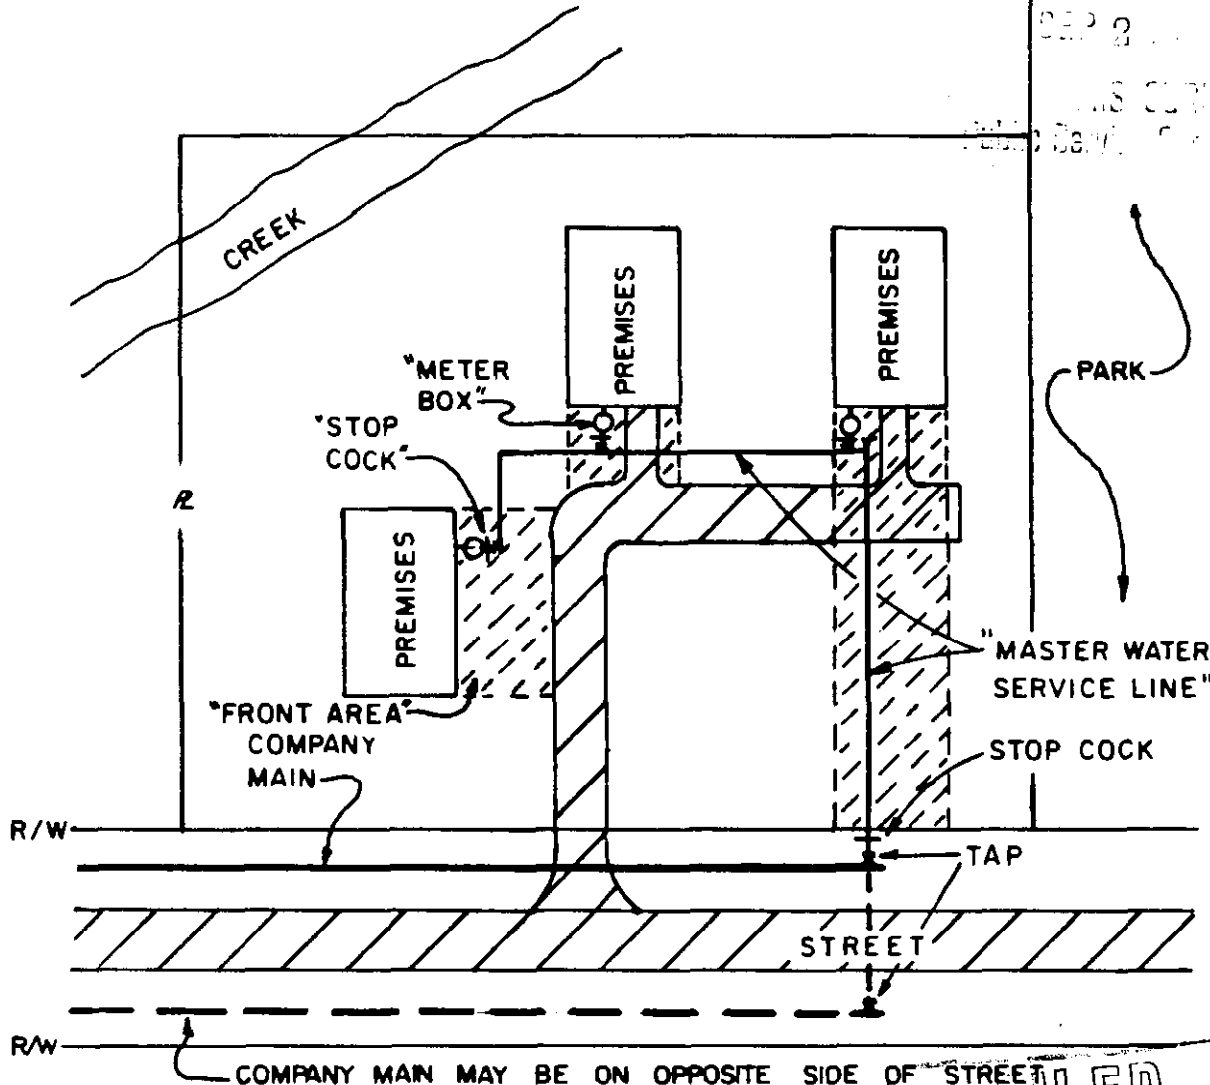

FILED

OCT 24 1984

Public Service Commission

*Indicates new rate or text
+Indicates change

DATE OF ISSUE SEP 24 1984

DATE EFFECTIVE OCT 24 1984

ISSUED BY

H. R. Mollman
H. R. Mollman, V.P., Comp.;
name of officer

title

address

535 N. New Ballas Rd., St. Louis, MO 63141

RECEIVED


ST. LOUIS COUNTY WATER COMPANY

For ST. LOUIS COUNTY, MISSOURI

JAN 21 1997

MISSOURI
Public Service Commission

INSTALLATION REQUIREMENTS - MASTER WATER SERVICE LINE
COMMERCIAL OR MULTI-FAMILY RESIDENTIAL - SINGLE OR MULTI-STORY BUILDINGS
SERVED BY A METER(S)

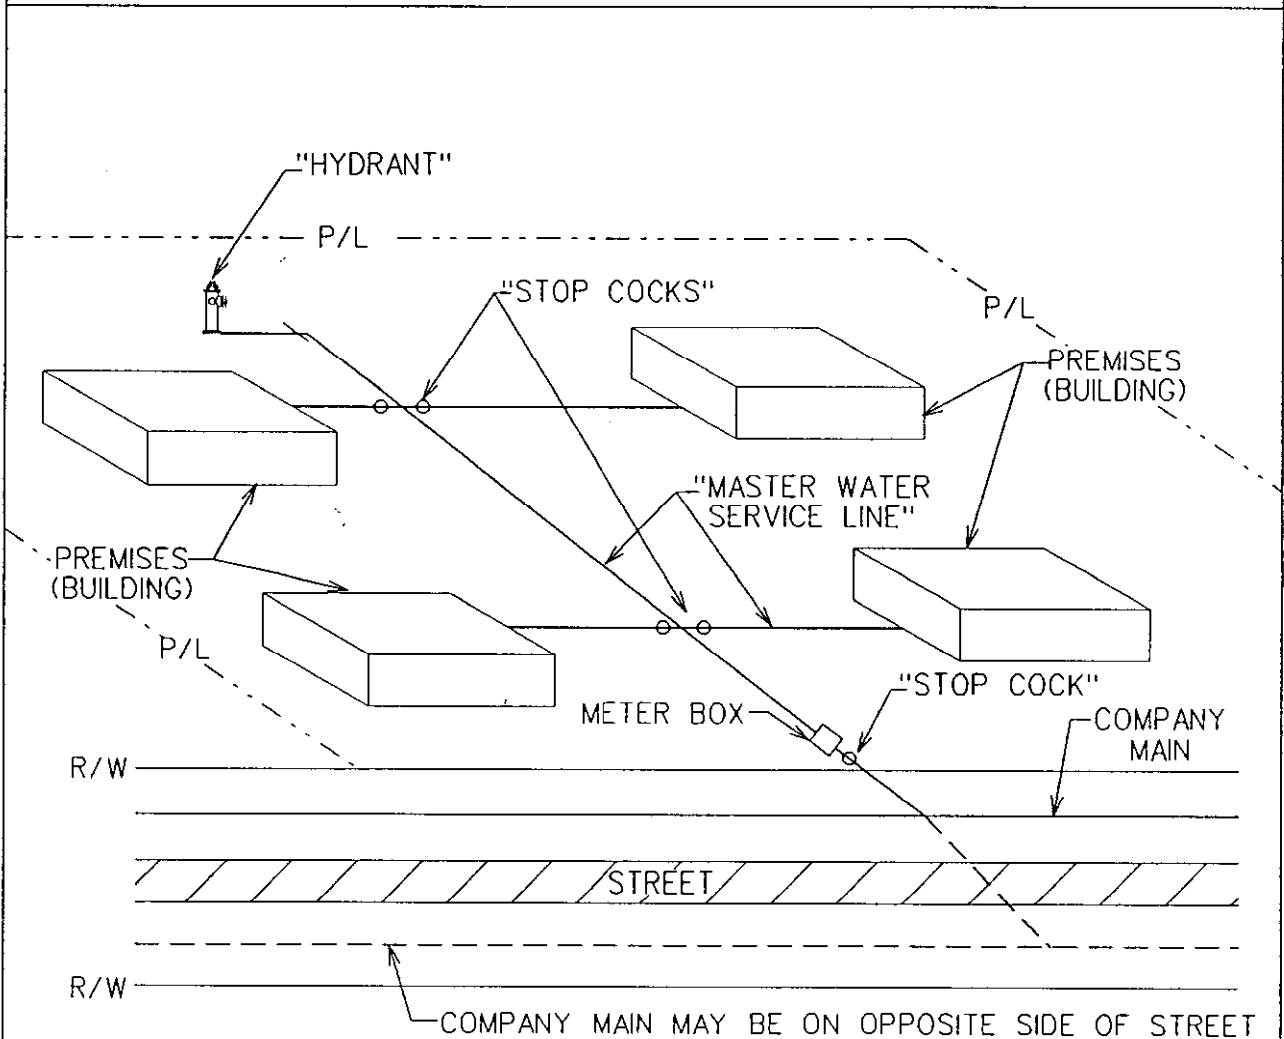

- * INDICATES NEW RATE OR TEXT
- + INDICATES CHANGE

FILED

FEB 20 1997

MO.PUBLICSERVICECOMM

DATE OF ISSUE JANUARY 21, 1997

DATE EFFECTIVE FEBRUARY 20, 1997

ISSUED BY B.K. Durner

ST. LOUIS COUNTY WATER COMPANY
Name of Issuing Corporation

For

ST. LOUIS COUNTY, MISSOURI
Community, Town or City


ALTERNATE INSTALLATION REQUIREMENTS - DOMESTIC WATER SERVICE LINE -
RESIDENTIAL SINGLE-FAMILY DWELLING

RECEIVED

Sec Rule 13

SEP 2 1984

Public Service Commission

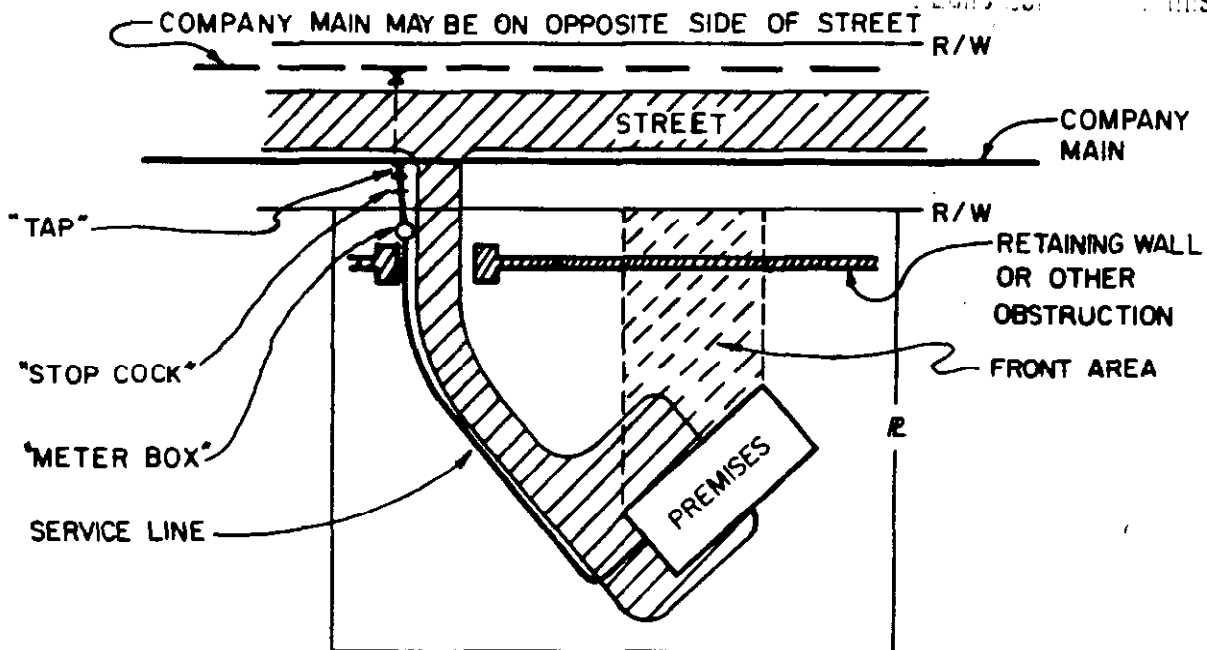

FILED

OCT 24 1984

Public Service Commission

*Indicates new rate or text
+Indicates change

DATE OF ISSUE SEP 24 1984
month day year

DATE EFFECTIVE OCT 24 1984
month day year

ISSUED BY

H. E. Waldman
H. E. Waldman, V.P., Comp.;
name of officer

title

535 N. New Ballas Rd., St. Louis, MO 63141
address

FORM NO. 13

P.S.C.MO.No. 6

Original
~~Revised~~
Original
Revised

SHEET No. AP6.1

Cancelling P.S.C.MO.No.

SHEET No.

ST. LOUIS COUNTY WATER COMPANY
Name of Issuing Corporation

For


ST. LOUIS COUNTY, MISSOURI
Community, Town or City

ALTERNATE INSTALLATION REQUIREMENTS - DOMESTIC WATER SERVICE LINE -
RESIDENTIAL SINGLE-FAMILY DWELLING

RECEIVED
OCT 11 1984

SEP 2 1984

INSURER
Public Service Commission

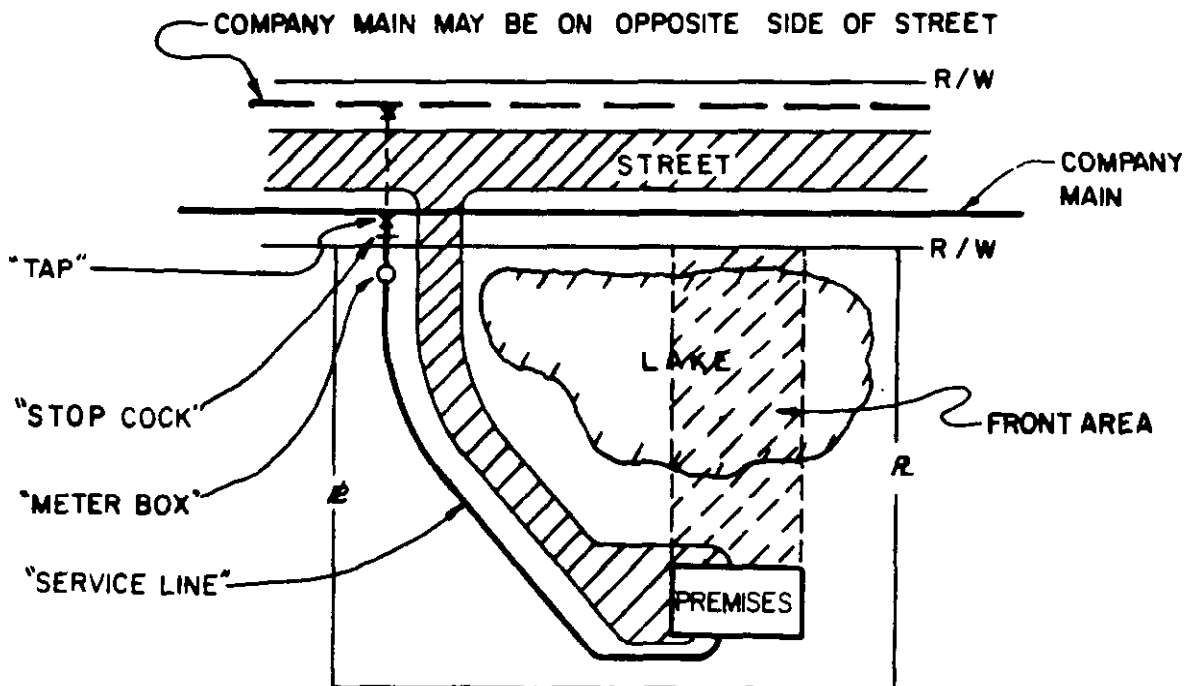

FILED
OCT 24 1984
Public Service Commission

*Indicates new rate or text
+Indicates change

DATE OF ISSUE SEP 24 1984

DATE EFFECTIVE OCT 24 1984

month day year

month day year

ISSUED BY

H. E. Mollman, V.P., Comp.; 535 N. New Ballas Rd., St. Louis, MO 63141

name of officer

title

address

ST. LOUIS COUNTY WATER COMPANY
Name of Issuing Corporation

For

ST. LOUIS COUNTY, MISSOURI
Community, Town or City


INSTALLATION REQUIREMENTS - DOMESTIC WATER SERVICE LINE
RESIDENTIAL- DUPLEX - HALVES OWNED OR RENTED

RECEIVED


SEP 2

Public Service Commission

PREFERRED ARRANGEMENT

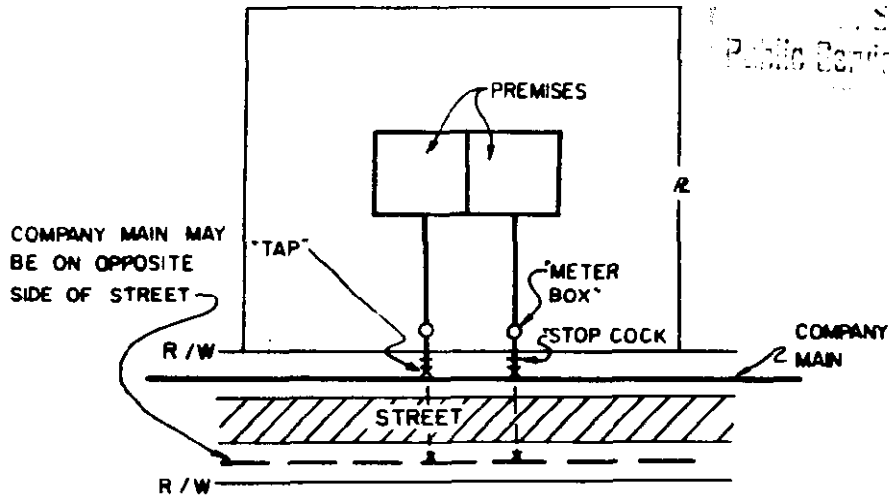

ALTERNATE
(IF PROBLEM MAKING TWO TAPS)

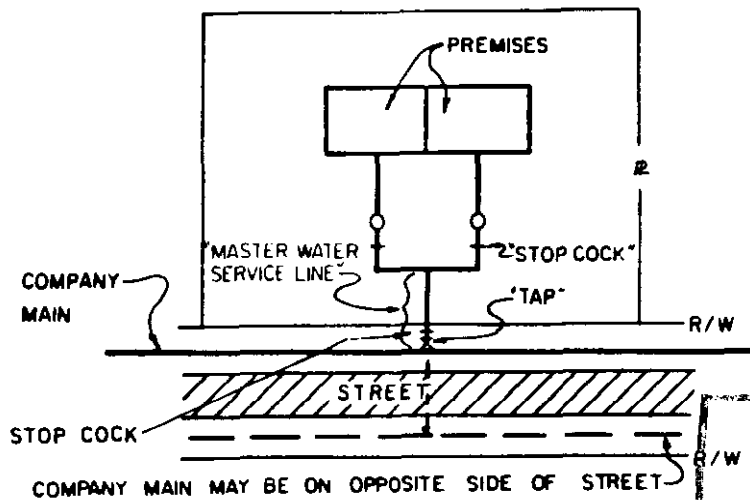

*Indicates new rate or text
+Indicates change

FILED
SEP 2 1984

Public Service Commission

DATE OF ISSUE SEP 24 1984

DATE EFFECTIVE OCT 24 1984

month day year

month day year

ISSUED BY H. E. Norman, V.P., Comp.; 535 N. New Ballas Rd., St. Louis, MO 63141

name of officer

title

address

FORM NO. 13

P.S.C.MO.No. 6

Original
~~Revised~~
Original
Revised

SHEET No. AP7.1

Cancelling P.S.C.MO.No.

SHEET No.


ST. LOUIS COUNTY WATER COMPANY
Name of Issuing Corporation

For ST. LOUIS COUNTY, MISSOURI
Community, Town or City

INSTALLATION REQUIREMENTS - DOMESTIC WATER SERVICE LINE
- RESIDENTIAL DUPLEX - HALVES OWNED OR RENTED

SEP 2

Public Service Commission

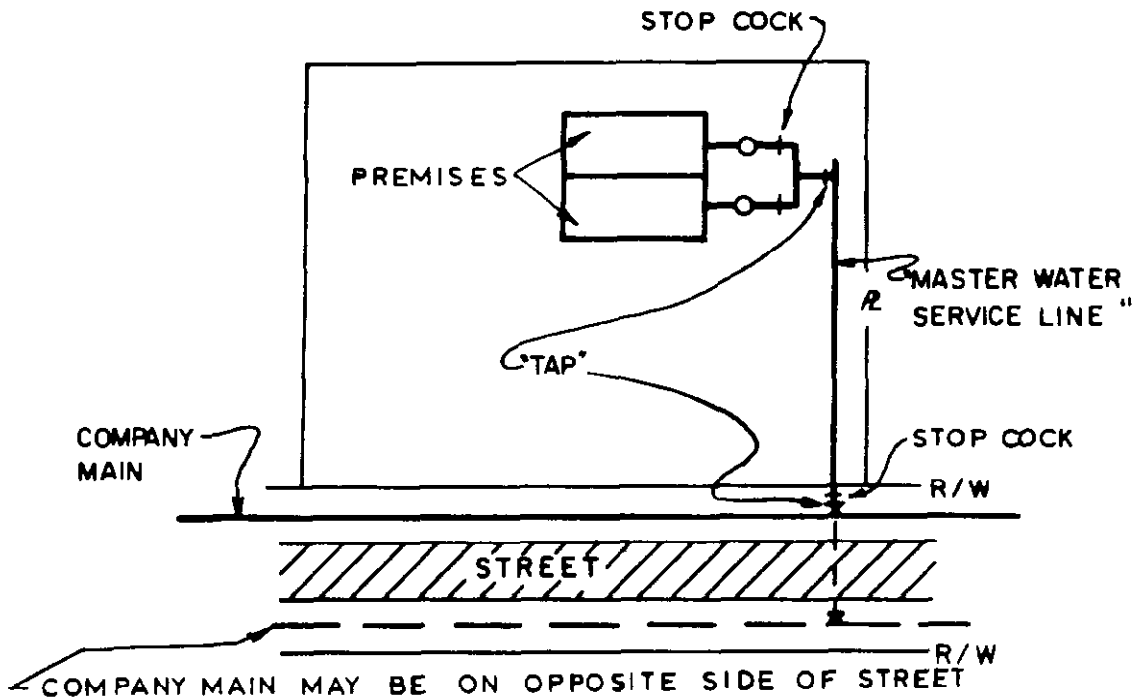

FILED
OCT 24 1984
Public Service Commission

*Indicates new rate or text
+Indicates change

DATE OF ISSUE SEP 24 1984

DATE EFFECTIVE OCT 24 1984

month day year

month day year

ISSUED BY H. B. Noiman, V.P., Comp.; 535 N. New Ballas Rd., St. Louis, MO 63141

name of officer

title

address

ST. LOUIS COUNTY WATER COMPANY d/b/a
MISSOURI-AMERICAN WATER COMPANY

For


ST. LOUIS COUNTY, MISSOURI

Missouri Public

SINGLE FAMILY ATTACHED RESIDENCES
FIRE PROTECTION

REC'D OCT 15 2001

Service Commission

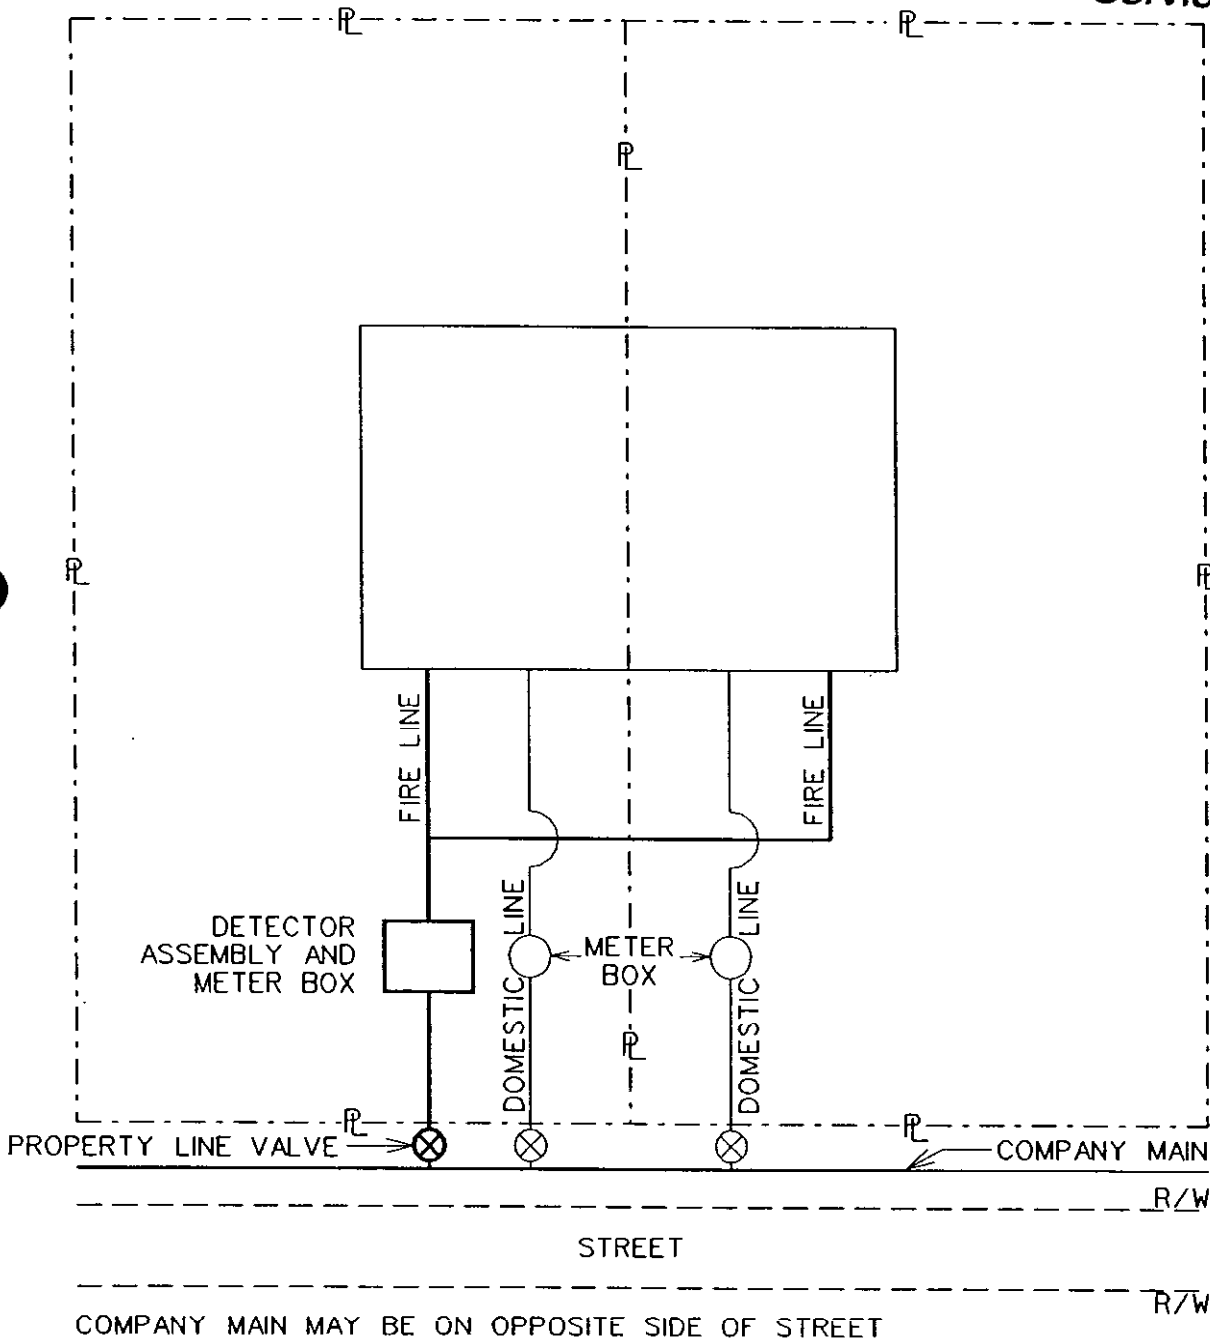

DATE OF ISSUE October 15, 2001

DATE EFFECTIVE November 14, 2001

ISSUED BY

D.P. Abernathy,
V. P., Corporate Counsel

535 N. New Ballas Road
St. Louis, MO 63141

Missouri Public

FILED NOV 14 2001


Service Commission

ST. LOUIS COUNTY WATER COMPANY
Name of Issuing Corporation

For ST. LOUIS COUNTY, MISSOURI
Community, Town or City

**INSTALLATION REQUIREMENTS - DOMESTIC WATER SERVICE LINE - RESIDENTIAL;
MULTI-FAMILY; MULTI-LEVEL BUILDINGS; LIVING QUARTERS SEPARATELY OWNED**

PREFERRED ARRANGEMENT

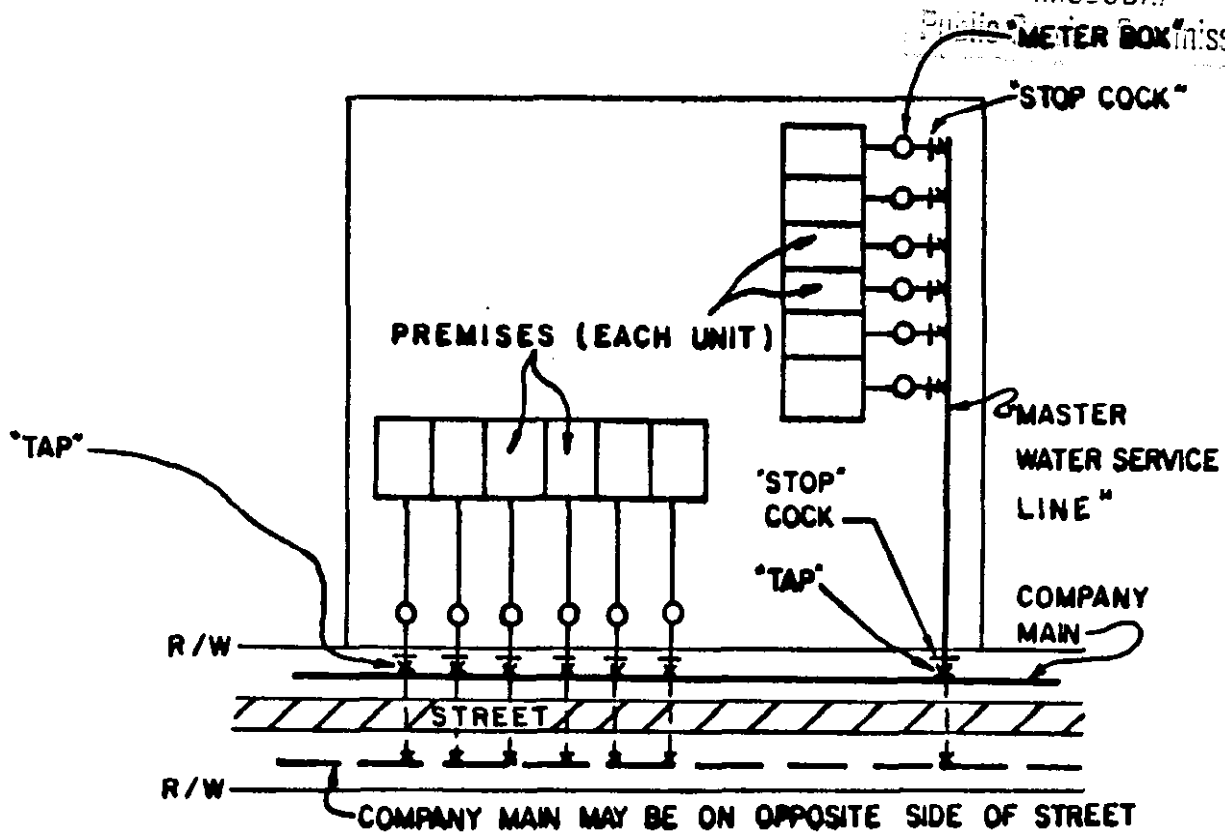

SEP 2 1984
MISSOURI
Public Utility Commission
METER BOX

Note: If responsibility for payment of water service rests with a single entity, such as a condominium association, then water service to each building could be through one meter.

*Indicates new rate or text
+Indicates change

DATE OF ISSUE SEP 24 1984

DATE EFFECTIVE OCT 24 1984

ISSUED BY H. E. Mollman
name of officer

V.P., Comp.
title

535 N. New Ballas Rd., St. Louis, MO 63141
address

Original
Revised
Original
Revised

Cancelling P.S.C.MO.No.

SHEET No.

ST. LOUIS COUNTY WATER COMPANY

For ST. LOUIS COUNTY, MISSOURI

Name of Issuing Corporation


Community, Town or City

INSTALLATION REQUIREMENTS - DOMESTIC WATER SERVICE LINE - RESIDENTIAL:
MULTI-FAMILY; MULTI-LEVEL BUILDINGS - LIVING QUARTERS SEPARATELY OWNED

SEP 2 1984

MISSOURI
Public Service Commission

ALTERNATE ARRANGEMENT
(IF PROBLEM MAKING MULTIPLE TAPS)

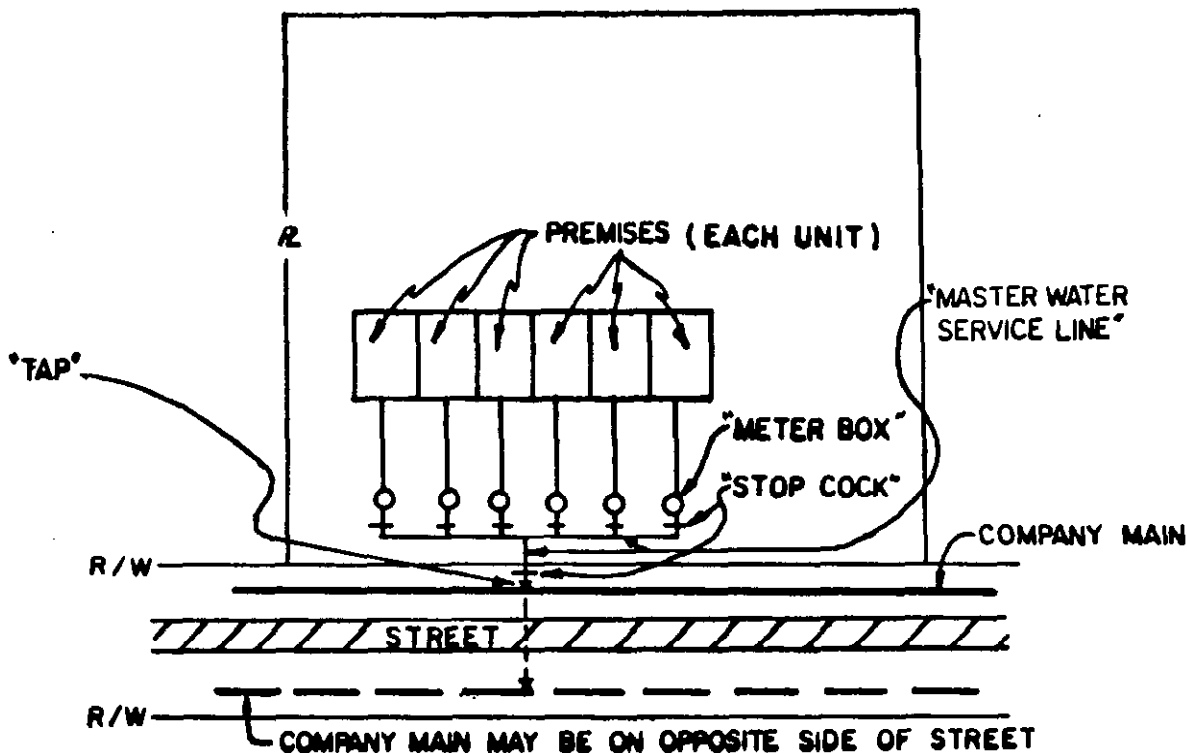

Note: If responsibility for payment of water service rests with a single entity, such as a condominium association, then water service to each building could be through one meter.

FILED
OCT 24 1984
Public Service Commission

*Indicates new rate or text
+Indicates change

DATE OF ISSUE SEP 24 1984
month day year

DATE EFFECTIVE OCT 24 1984
month day year

ISSUED BY

H. E. Mollman
H. E. Mollman, V.P. Compt, 535 N. New Ballas Rd., St. Louis, MO 63141
name of officer

title

address

Original
~~Revised~~
Original
Revised

Cancelling P.S.C.MO.No.

SHEET No.

ST. LOUIS COUNTY WATER COMPANY

For ST. LOUIS COUNTY, MISSOURI

Name of Issuing Corporation


Community, Town or City

INSTALLATION REQUIREMENTS - DOMESTIC WATER SERVICE LINE - RESIDENTIAL:
MULTI-FAMILY; MULTI-LEVEL BUILDINGS - LIVING QUARTERS RENTED

RECEIVED
RECEIVED

SEP 24 1984

MISSOURI
Public Service Commission

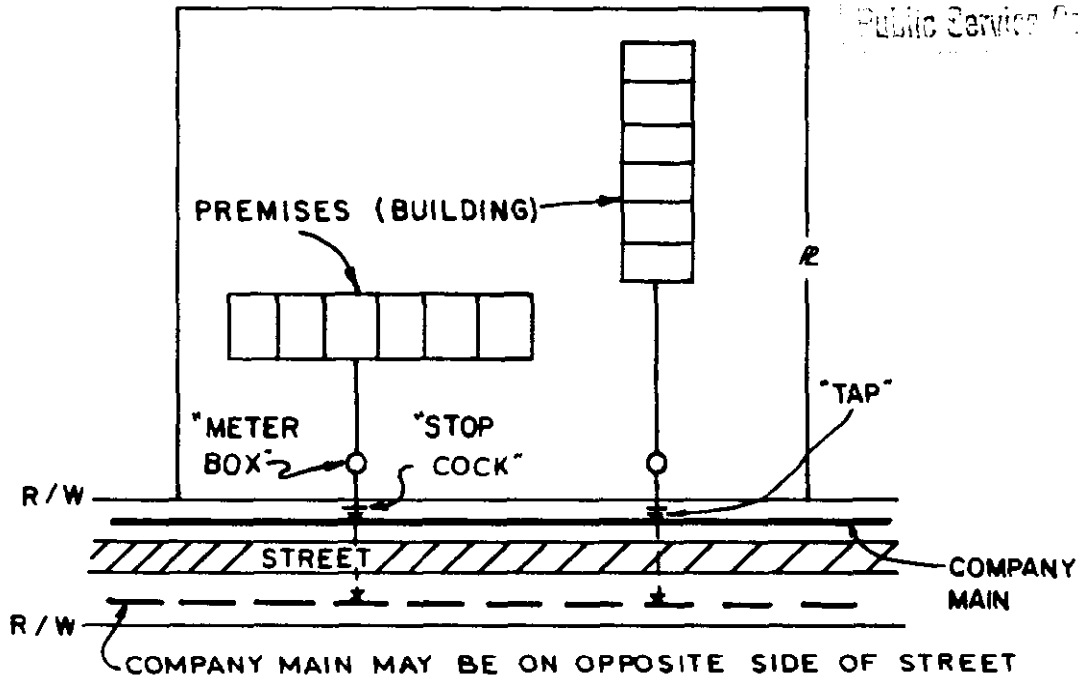

*Indicates new rate or text
+Indicates change

FILED
OCT 24 1984
Public Service Commission

DATE OF ISSUE SEP 24 1984
month day year

DATE EFFECTIVE OCT 24 1984
month day year

ISSUED BY

H. E. Mollman
H. E. Mollman, V.P., Comp.;
name of officer

535 N. New Ballas Rd., St. Louis, MO 63141
title address

Original
Revised
Original
Revised

ST. LOUIS COUNTY WATER COMPANY

For ST. LOUIS COUNTY, MISSOURI

Name of Issuing Corporation



Community, Town or City

INSTALLATION REQUIREMENTS - DOMESTIC WATER SERVICE LINE
COMMERCIAL - SINGLE STORY

RECEIVED

SEP 2

MISSOURI
Public Service Commission

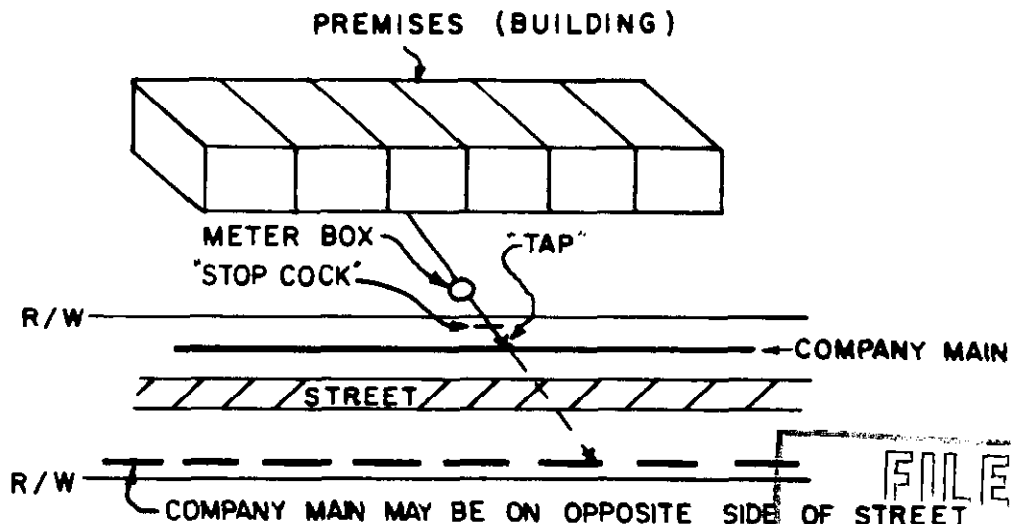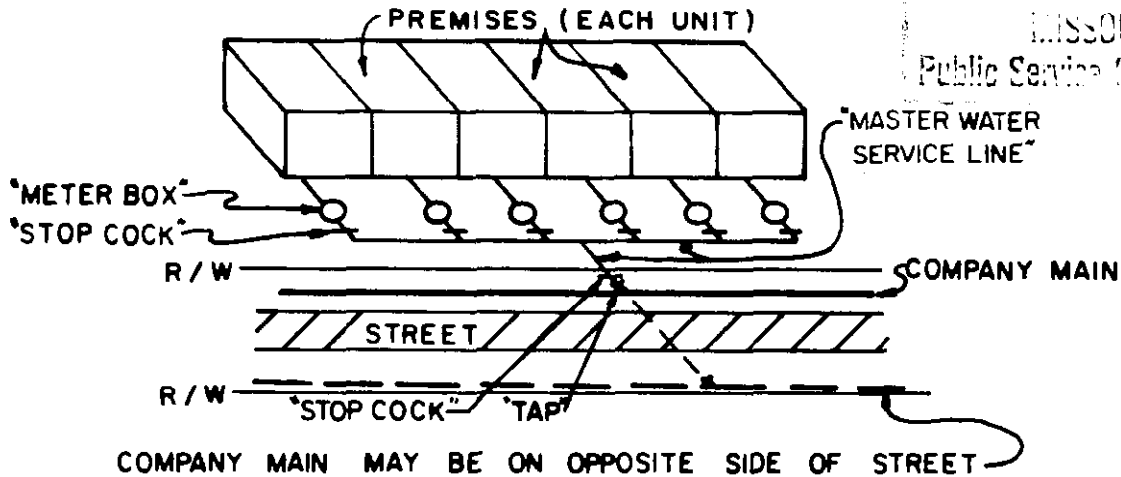

FILED
OCT 24 1984
Public Service Commission

*Indicates new rate or text

+Indicates change

DATE OF ISSUE SEP 24 1984

DATE EFFECTIVE OCT 24 1984

month day year

month day year

H. E. Millman

H. E. Millman, V.P. Compt, 535 N. New Ballas Rd., St. Louis, MO 63141

name of officer

title

address

FORM NO. 13

P.S.C.MO.No. 6

Original
~~Revised~~
Original
Revised

SHEET No. AP10.0

Cancelling P.S.C.MO.No. _____

SHEET No. _____

ST. LOUIS COUNTY WATER COMPANY
Name of Issuing Corporation


For ST. LOUIS COUNTY, MISSOURI
Community, Town or City

INSTALLATION REQUIREMENTS - DOMESTIC WATER SERVICE LINE
COMMERCIAL - MULTI-STORY BUILDING

RECEIVED

SEP 2 1984

MISSOURI
Public Service Commission

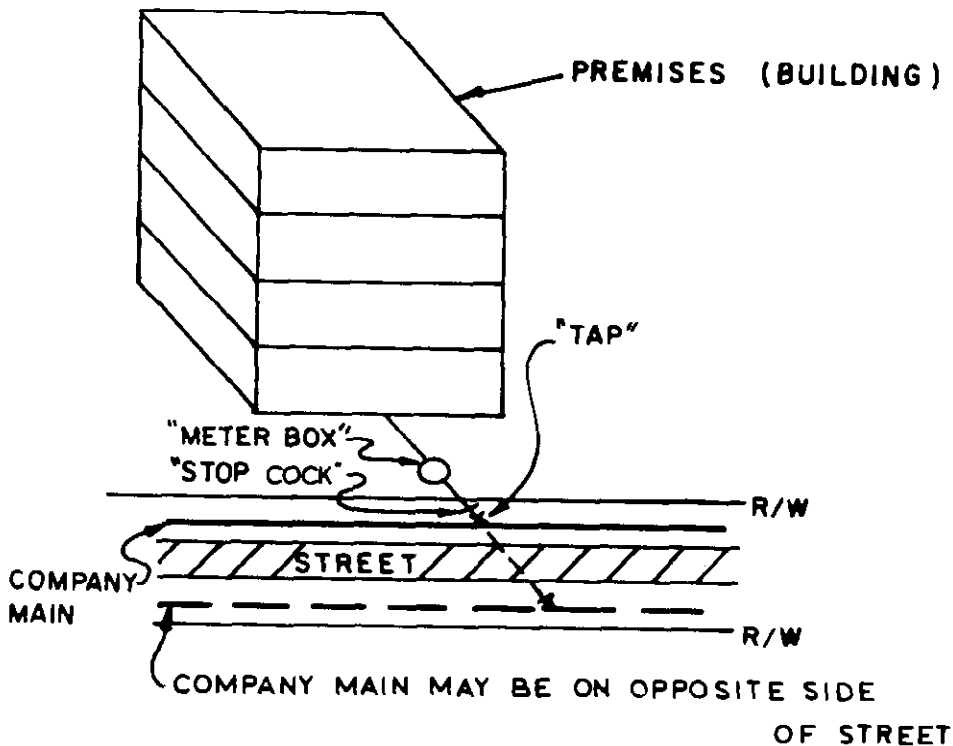

FILED

OCT 24 1984

Public Service Commission

*Indicates new rate or text
+Indicates change

DATE OF ISSUE SEP 24 1984

DATE EFFECTIVE OCT 24 1984

month day year

month day year

ISSUED BY

H. E. McManis, V.P., Comp.; 535 N. New Ballas Rd., St. Louis, MO 63141

name of officer

title

address

FORM NO. 13

P.S.C.MO.No. 6

Original
~~Revised~~
Original
Revised

SHEET No. AP10.1

Cancelling P.S.C.MO.No.

SHEET No.

ST. LOUIS COUNTY WATER COMPANY
Name of Issuing Corporation

For


ST. LOUIS COUNTY, MISSOURI
Community, Town or City

INSTALLATION REQUIREMENTS - DOMESTIC WATER SERVICE LINE
COMMERCIAL - MULTI-STORY BUILDING

RECEIVED

SEP 24 1984

MISSOURI
Public Service Commission

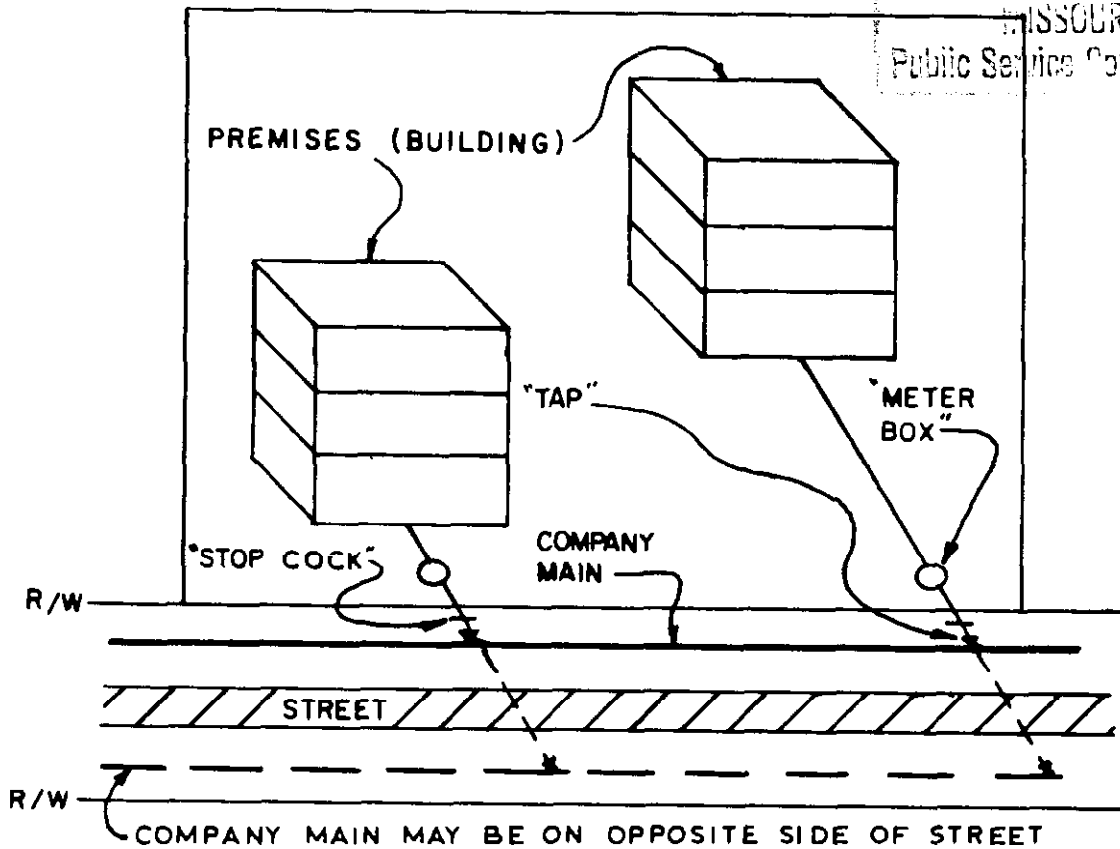

CANCELLED
October 15, 2011
Missouri Public
Service Commission
JW-2012-0088

FILED
OCT 24 1984
Public Service Commission

*Indicates new rate or text
+Indicates change

DATE OF ISSUE SEP 24 1984

DATE EFFECTIVE OCT 24 1984

month day year

month day year

ISSUED BY H. E. Holman, V.P., Comp.; 535 N. New Ballas Rd., St. Louis, MO 63141

name of officer

title

address

FORM NO. 13

P.S.C.MO.No. 6

Original
~~Revised~~
Original
Revised

SHEET No. AP10.2

Cancelling P.S.C.MO.No. _____

SHEET No. _____

ST. LOUIS COUNTY WATER COMPANY

For ST. LOUIS COUNTY, MISSOURI

Name of Issuing Corporation


Community, Town or City

INSTALLATION REQUIREMENTS - DOMESTIC WATER SERVICE LINE
COMMERCIAL - MULTI-STORY BUILDING

RECEIVED
REGISTERED

SEP 2 1984

MISSOURI
Public Service Commission

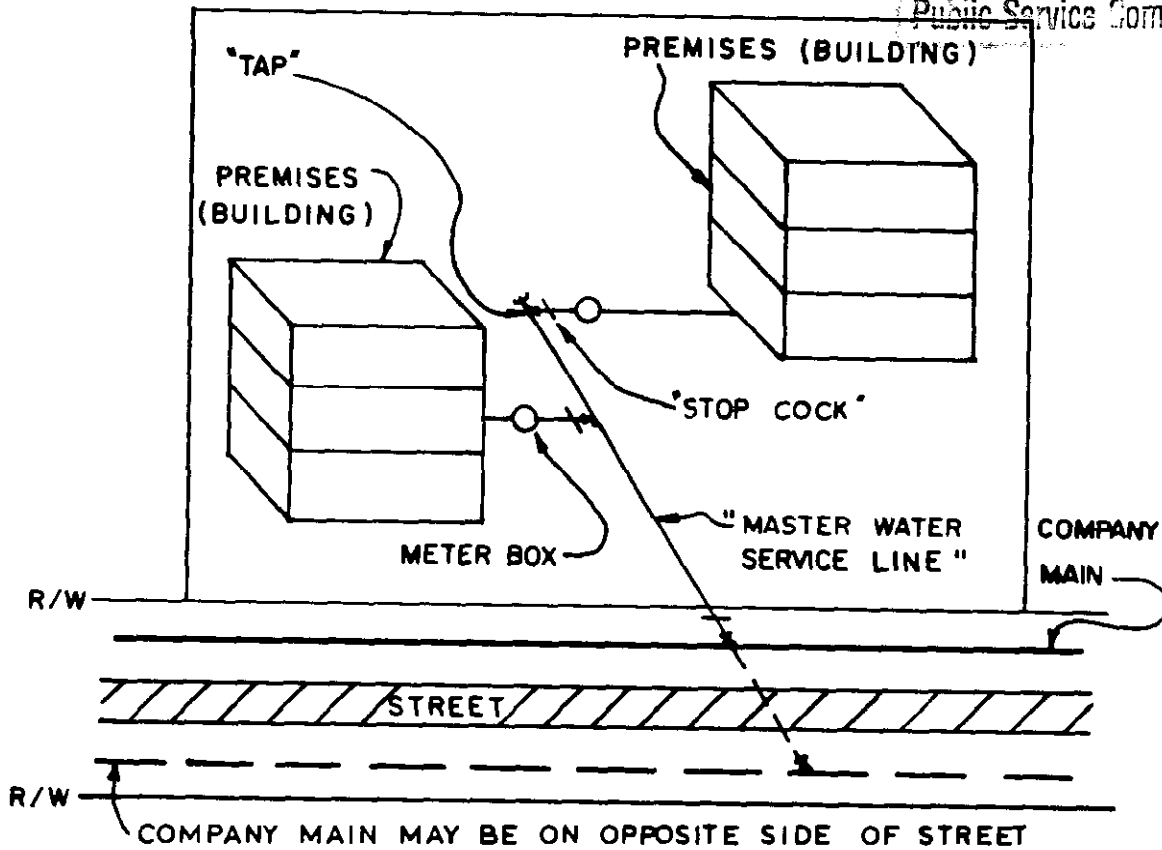

CANCELLED
October 15, 2011
Missouri Public
Service Commission
JW-2012-0088

*Indicates new rate or text
+Indicates change

FILED
OCT 24 1984
Public Service Commission

DATE OF ISSUE SEP 24 1984

DATE EFFECTIVE OCT 24 1984

month day year

month day year

ISSUED BY

H. E. Mollman, V.P., Comp.; 535 N. New Ballas Rd., St. Louis, MO 63141

name of officer

title

address