


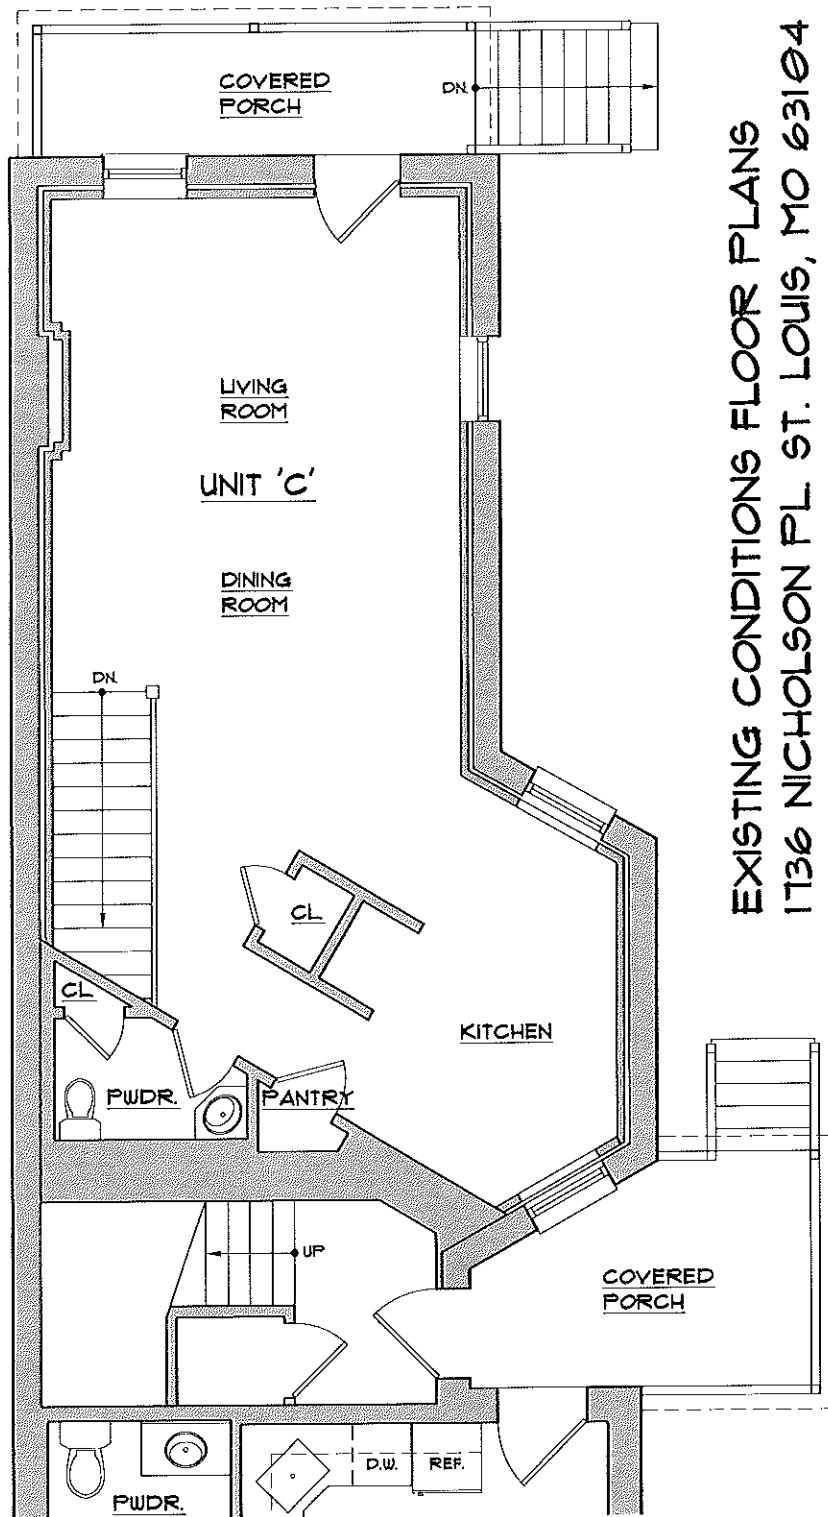

EXISTING CONDITIONS FLOOR PLANS
1736 NICHOLSON PL. ST. LOUIS, MO 63104

FILED³

2


UNIT 'C' UPPER LEVEL

1/4"=1'-0"

Complainant Exhibit No. 111
Date 12/10/18 Reporter Bjb
File No.

DEC 27 2018

Missouri Public
Service Commission

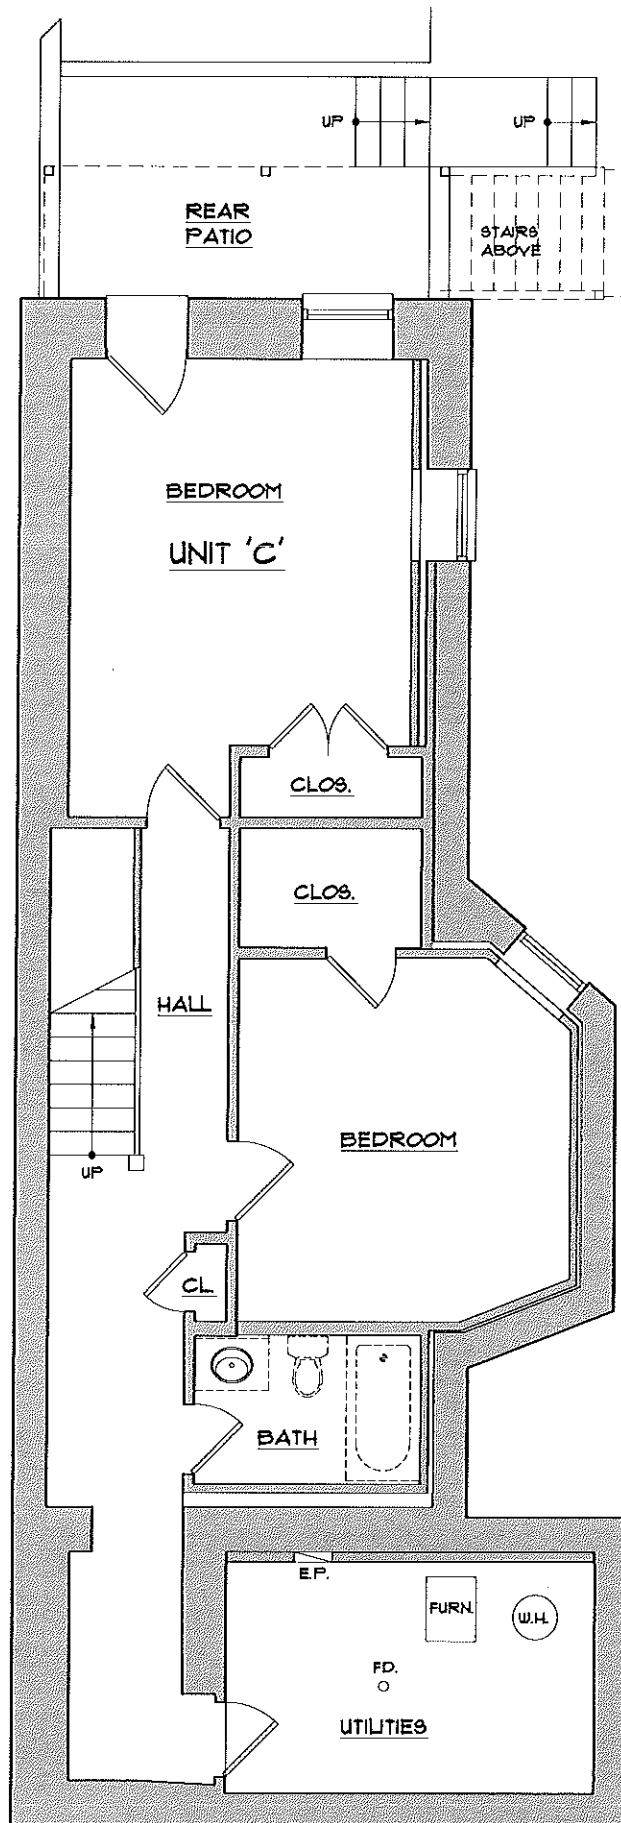

EXISTING CONDITIONS FLOOR PLANS
1736 NICHOLSON PL. ST. LOUIS, MO 63104

1 UNIT 'C' LOWER LEVEL
1/4" = 1'-0"