


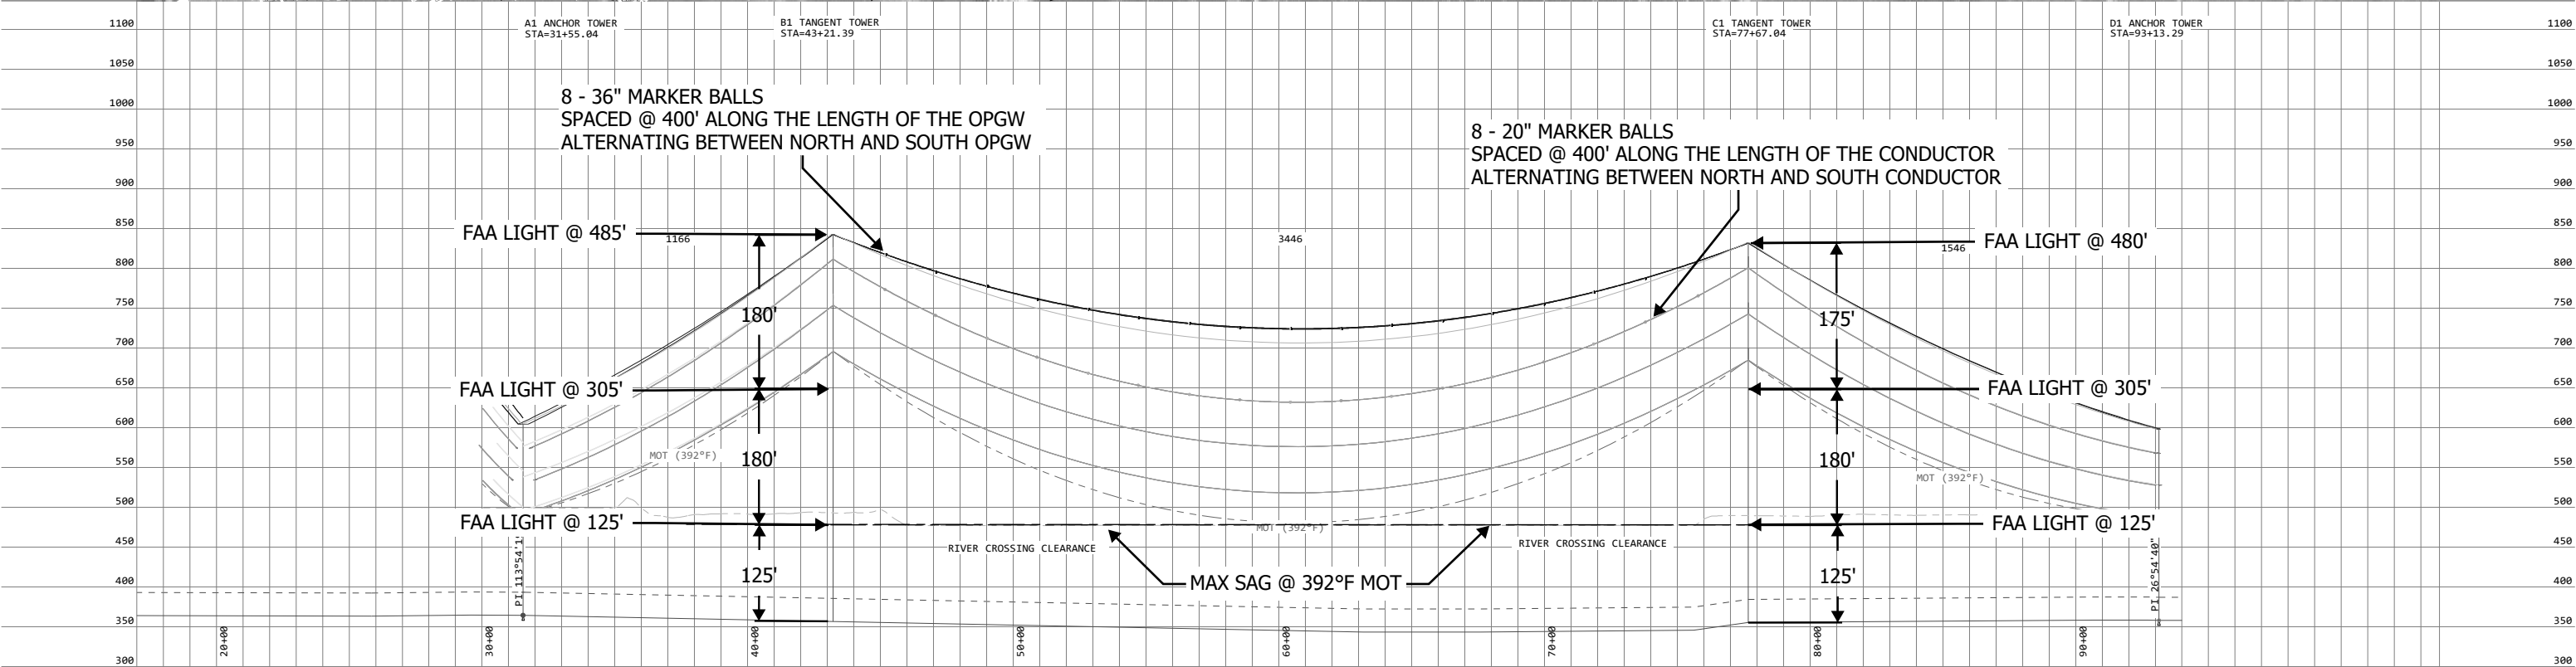

- NOTES:
- 1. COORDINATE SYSTEM: SPS NAD83, IL WEST. STATED COORDINATES AND ELEVATIONS FOR THE TRANSMISSION LINE WERE OBTAINED BY PUBLICLY AVAILABLE AERIAL SURVEY FROM JANUARY 2025. ELEVATIONS ARE NAVD88 DATUM.
 - 2. A CLEARANCE LINE OF 25' (CLR W/OUT BUFFERS) IS SHOWN IN THE PROFILE VIEW.
 - 3. A CLEARANCE LINE OF 134' IS SHOWN IN THE PROFILE VIEW FOR RIVER CROSSING SPAN FROM STRUCTURES B1 TO C1.



REV	DATE	DESCRIPTION	ENG	RVW	WIRE LEGEND	GROUND PROFILE LEGEND	SCALE	NORTH	THE RESPONSIBILITY OF THE UNDERSIGNED ENGINEER IS LIMITED TO THE DESIGN WORK SHOWN ON PROJECT DRAWINGS AND DOCUMENTS BEARING HIS/HER SEAL SIGNATURE OR INITIALS. HE/SHE DOES NOT HAVE THE AUTHORITY OVER THE PROJECT AS A WHOLE. THE UNDERSIGNED EXPRESSLY DISCLAIMS ANY RESPONSIBILITY FOR WORK DONE IN ANY SUBSEQUENT REVISIONS AND FOR ANY OTHER DOCUMENTS ASSOCIATED WITH THE PROJECT WHICH DO NOT BEAR HIS/HER SEAL, SIGNATURE OR INITIALS, OR ANY COMBINATION THEREOF.	Amerec	PLAN & PROFILE TITLE
					60°F, FINAL	CENTERLINE	300.0 FT. HORIZ. SCALE				JENKINS - WITTENBERG - 1753
					MAXIMUM OPERATING TEMP	RIGHT SIDE PROFILE	100.0 FT. VERT. SCALE				138KV TRANSMISSION LINE
						LEFT SIDE PROFILE					PLAN & PROFILE SKETCH
						CLEARANCE PROFILE					PLAN & PROFILE NUMBER
000AA	04/03/25	ISSUED FOR TESTIMONY	PA	MSD							SHEET 1 OF 1