


OWNER/DEVELOPER: G&S DEVELOPMENT
SURVEYOR/ENGINEER: WUNDERLICH SURVEYING & ENGINEERING, INC.
20 SOUTH CHURCH STREET
P.O. BOX 436
UNION, MISSOURI 63084

ZONED: COMMUNITY DEVELOPMENT ZONING DISTRICT
TOTAL ACAGE: 25.4 ACRES
PROPOSED NO. OF LOTS: 36 LOTS


100-YR FLOOD PLAIN:
COMMUNITY MAP: FRANKLIN COUNTY, MISSOURI
ZONED: A AREAS OF THE 100-YR FLOODING AS SHOWN
ON PLAN
C AREAS OF MIN. FLOODING ALL OTHER AREAS

BUILDING SETBACK REQUIREMENTS(7.7):
CUL-DE-SAC 60' R/W, 40' PAVEMENT RADIUS
PROVIDED WIDTH OF STREETS:
CUL-DE-SAC 60' R/W, 40' PAVEMENT RADIUS
LOT MINIMUM AREA REQUIREMENTS(7.8):
MAJOR SUBDIVISION 22,000 SQUARE FEET

N/F BK. 347 PG. B31

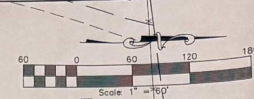

PLAT BK. 0 PG. 323

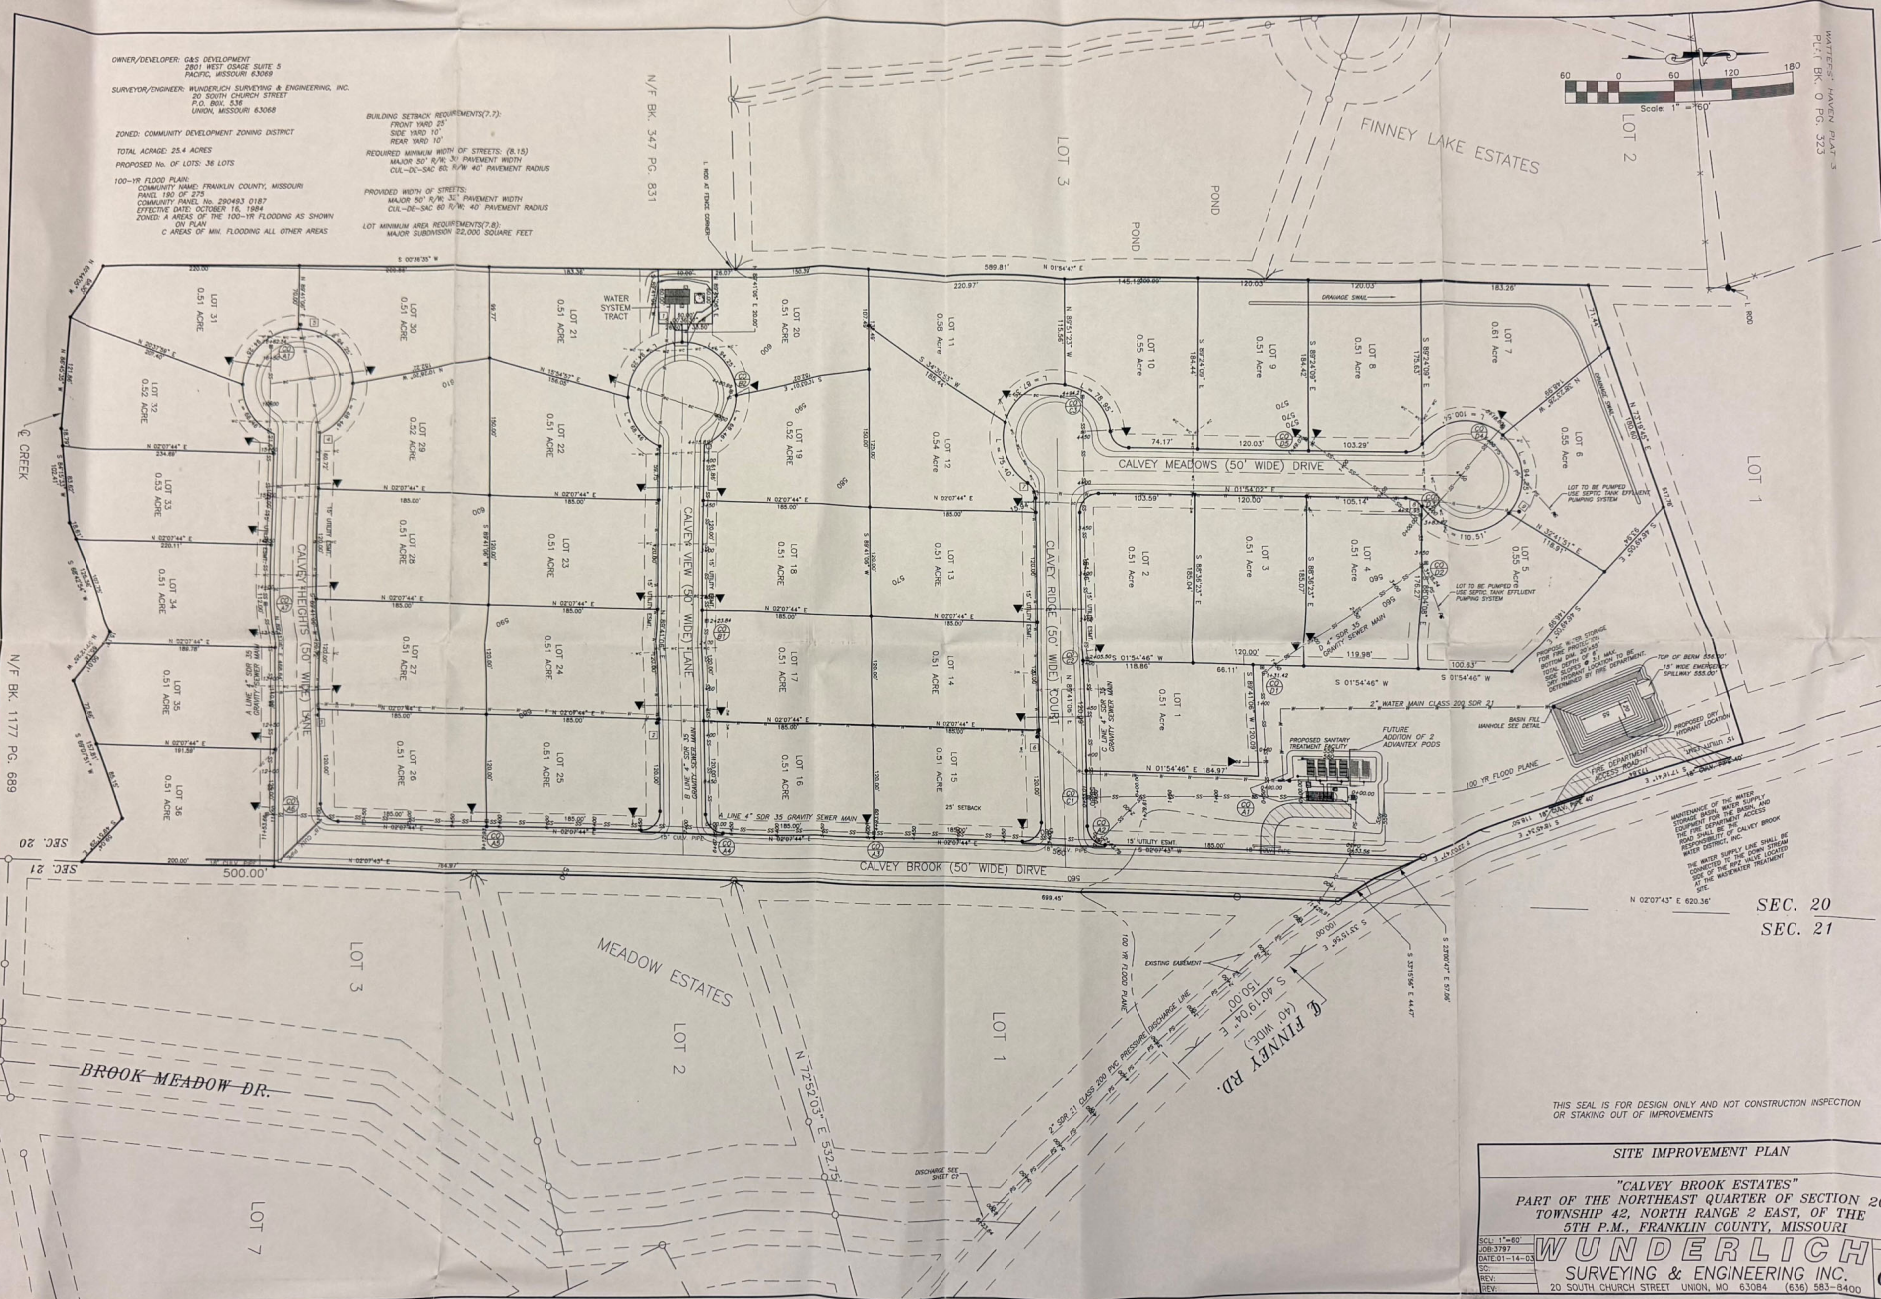

SEC. 20
SEC. 21

THIS SEAL IS FOR DESIGN ONLY AND NOT CONSTRUCTION INSPECTION OR STAKING OUT OF IMPROVEMENTS

SITE IMPROVEMENT PLAN

"CALVEY BROOK ESTATES"
PART OF THE NORTHEAST QUARTER OF SECTION 20,
TOWNSHIP 42, NORTH RANGE 2 EAST, OF THE
5TH P.M., FRANKLIN COUNTY, MISSOURI

WUNDERLICH
SURVEYING & ENGINEERING, INC.
20 SOUTH CHURCH STREET UNION, MO 63084 (636) 583-8400

SHEET
C1 of 1